


FOR PLANNING ONLY




FRONT ELEVATION




SIDE ELEVATION

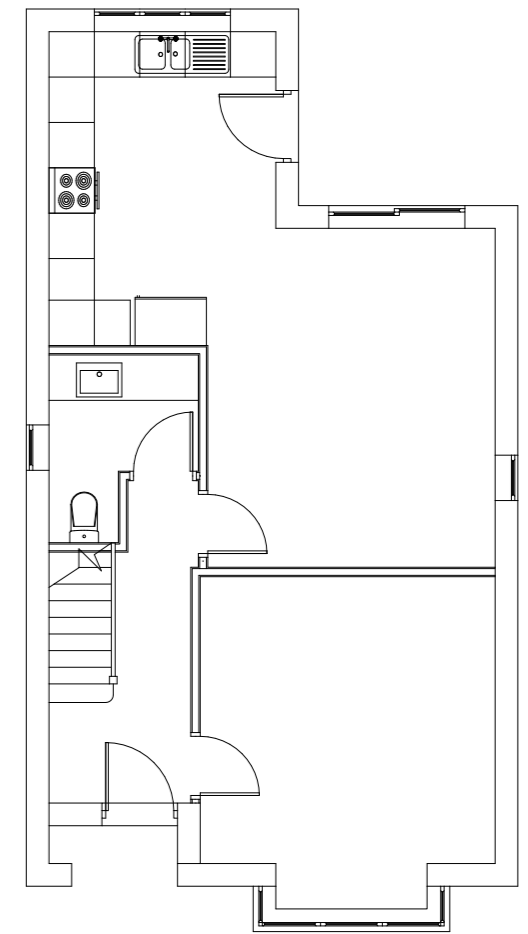

REAR ELEVATION

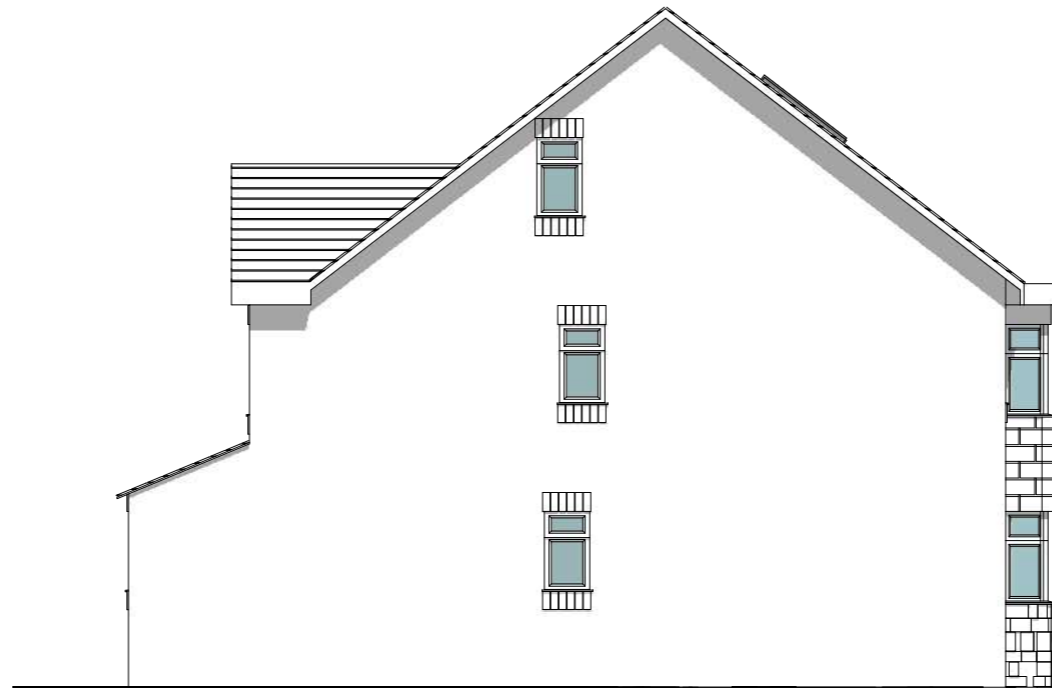

SIDE ELEVATION

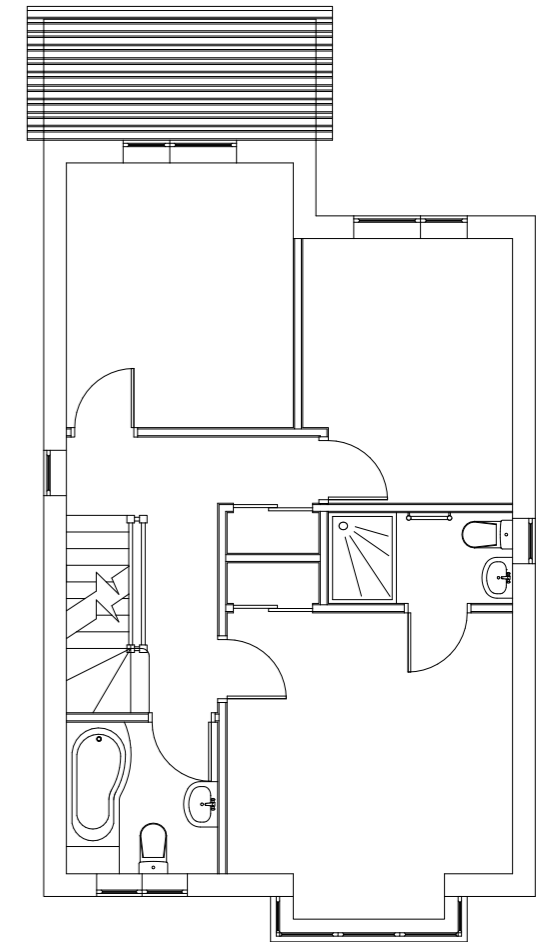

Blue Square Drafting
Email: bsqdrafting@hotmail.com
Tel: 07852451843

NOTES
No Liability for boundary inaccuracies is accepted. Dimensions, levels and angles to be checked by contractor on site. Responsibility is not accepted for errors made by others made by others in scaling from this drawing. Where applicable you are reminded of your responsibilities under the Party Wall Act 1996. The contractor is to check drawings and to verify all dimensions on site before commencing any work or making any factory produced items. All work to be carried out in accordance with the current Building Regulations.

DRAWN BY
DH
DESCRIPTION
Proposed elevations



DRAWING NO.
00858A-02
REVISION REF.
Revision A

ISSUE
01-09-2020
SCALE:
AS SHOWN@A3

CLIENT
John Willmott

PROJECT
6 Bell Road,
Coalpit Heath

FOR PLANNING ONLY

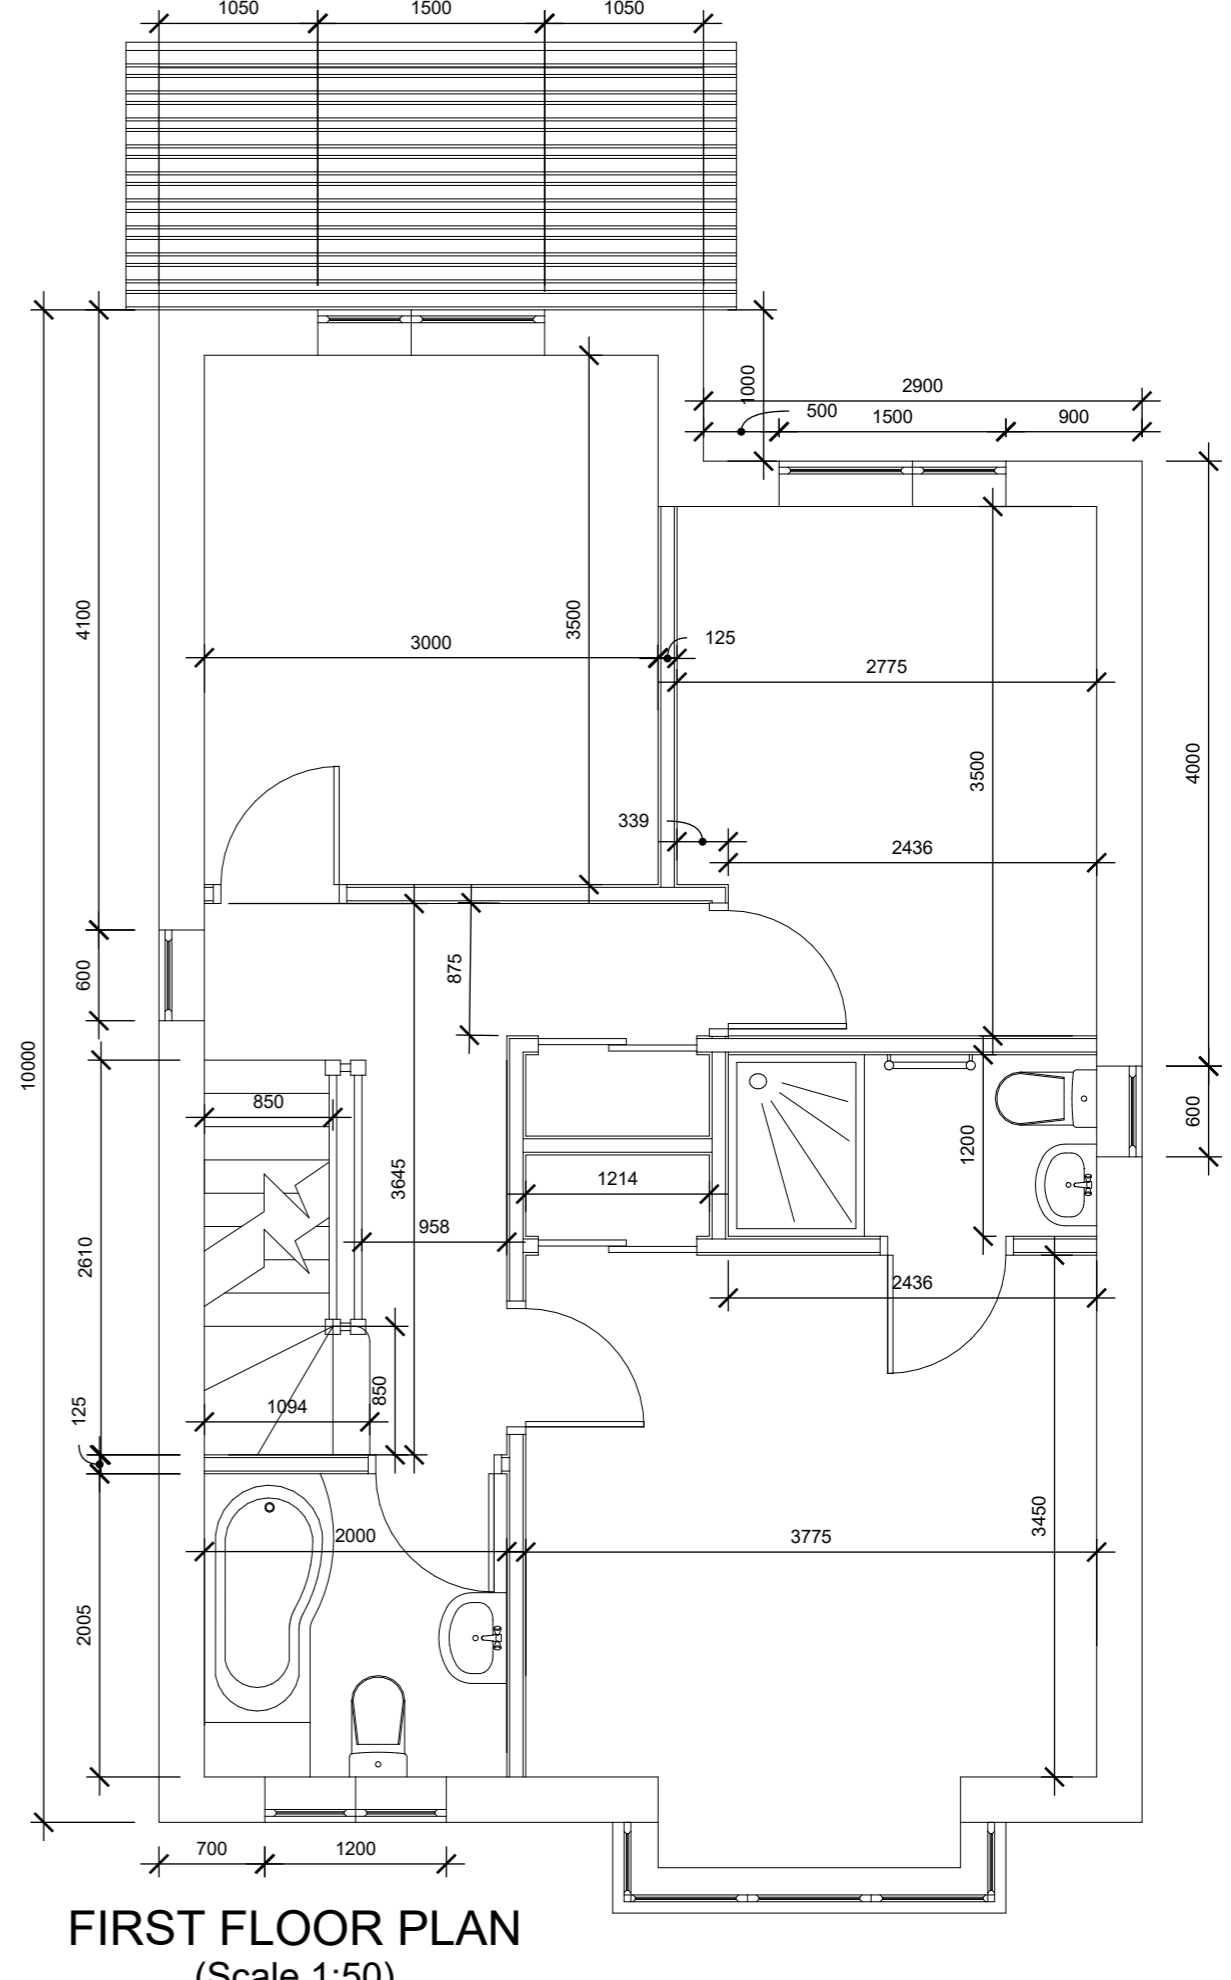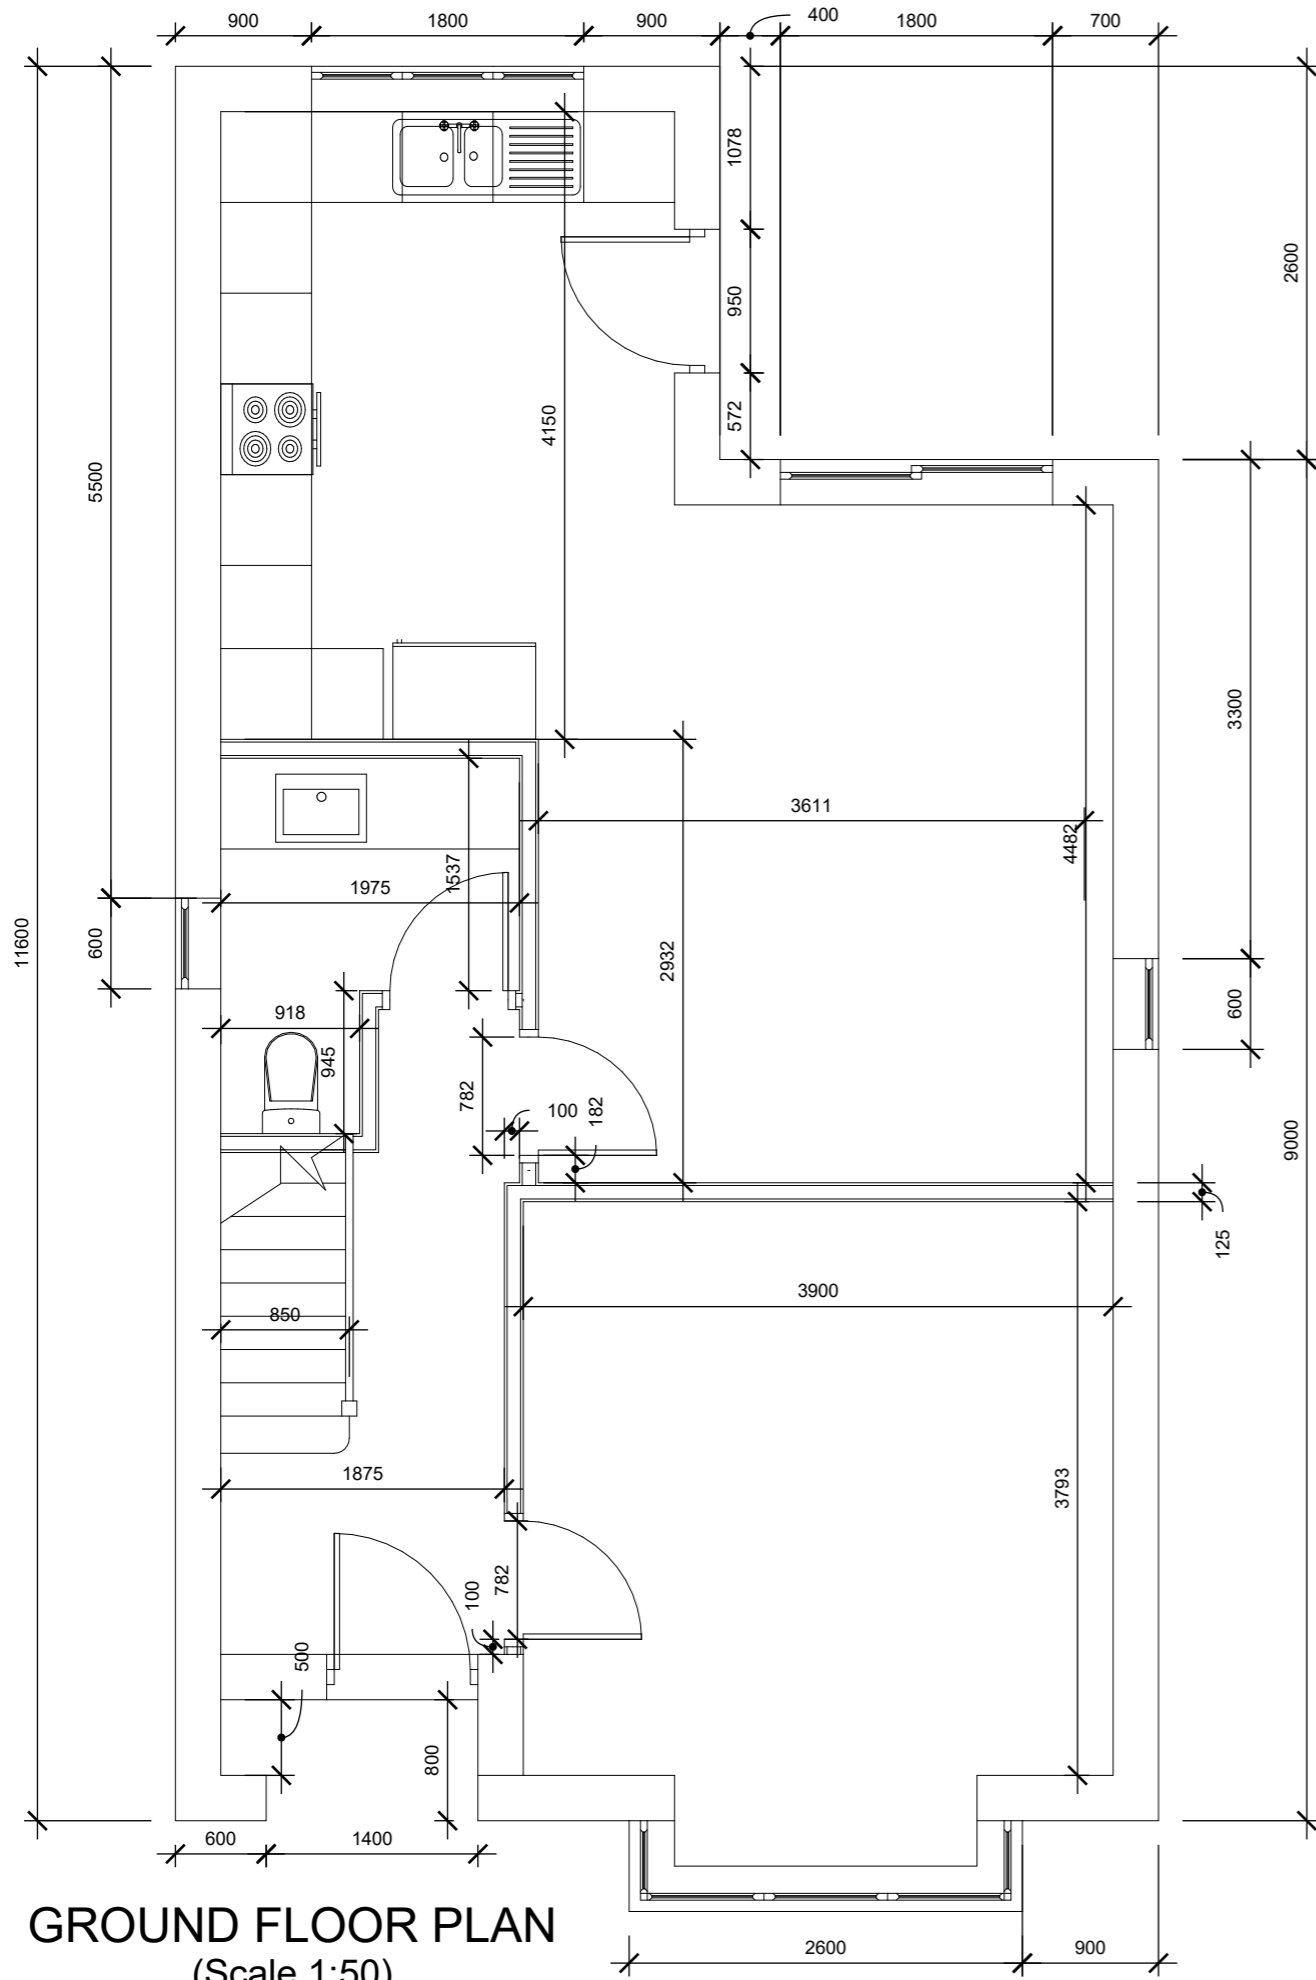

Blue Square Drafting
Email: bsqdrafting@hotmail.com
Tel: 07852451843

NOTES
No Liability for boundary inaccuracies is accepted. Dimensions, levels and angles to be checked by contractor on site. Responsibility is not accepted for errors made by others made by others in scaling from this drawing. Where applicable you are reminded of your responsibilities under the Party Wall Act 1996. The contractor is to check drawings and to verify all dimensions on site before commencing any work or making any factory produced items. All work to be carried out in accordance with the current Building Regulations.

DRAWN BY
DH
DESCRIPTION
Proposed Floor Plans


DRAWING NO.
00858A-03
REVISION REF.
Revision A

ISSUE
01-09-2020
SCALE:
AS SHOWN@A3


CLIENT
John Willmott

PROJECT
6 Bell Road,
Coalpit Heath

FOR PLANNING ONLY

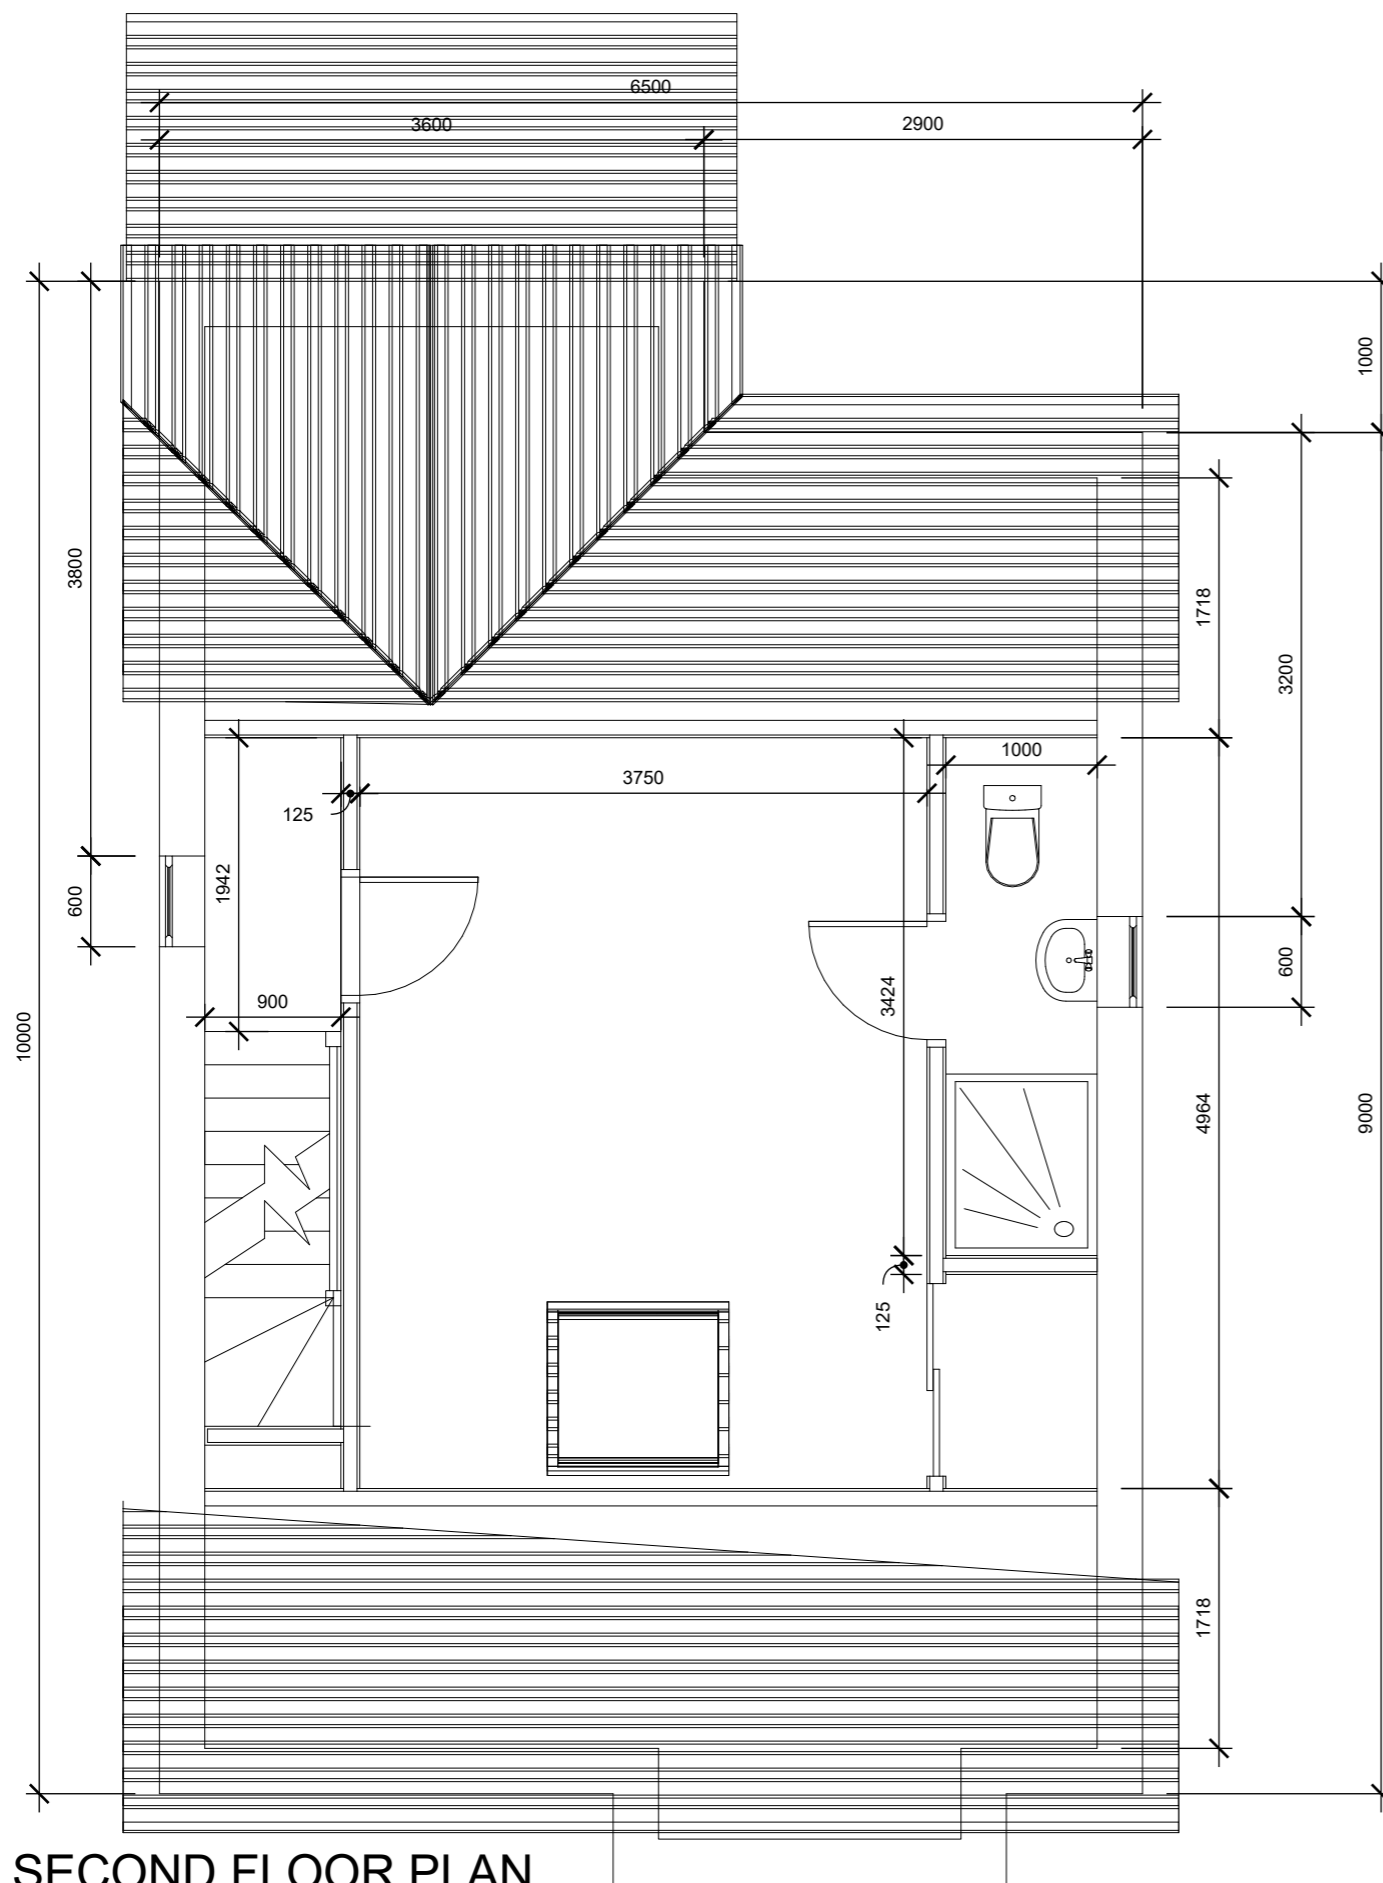

SECOND FLOOR PLAN
(Scale 1:50)

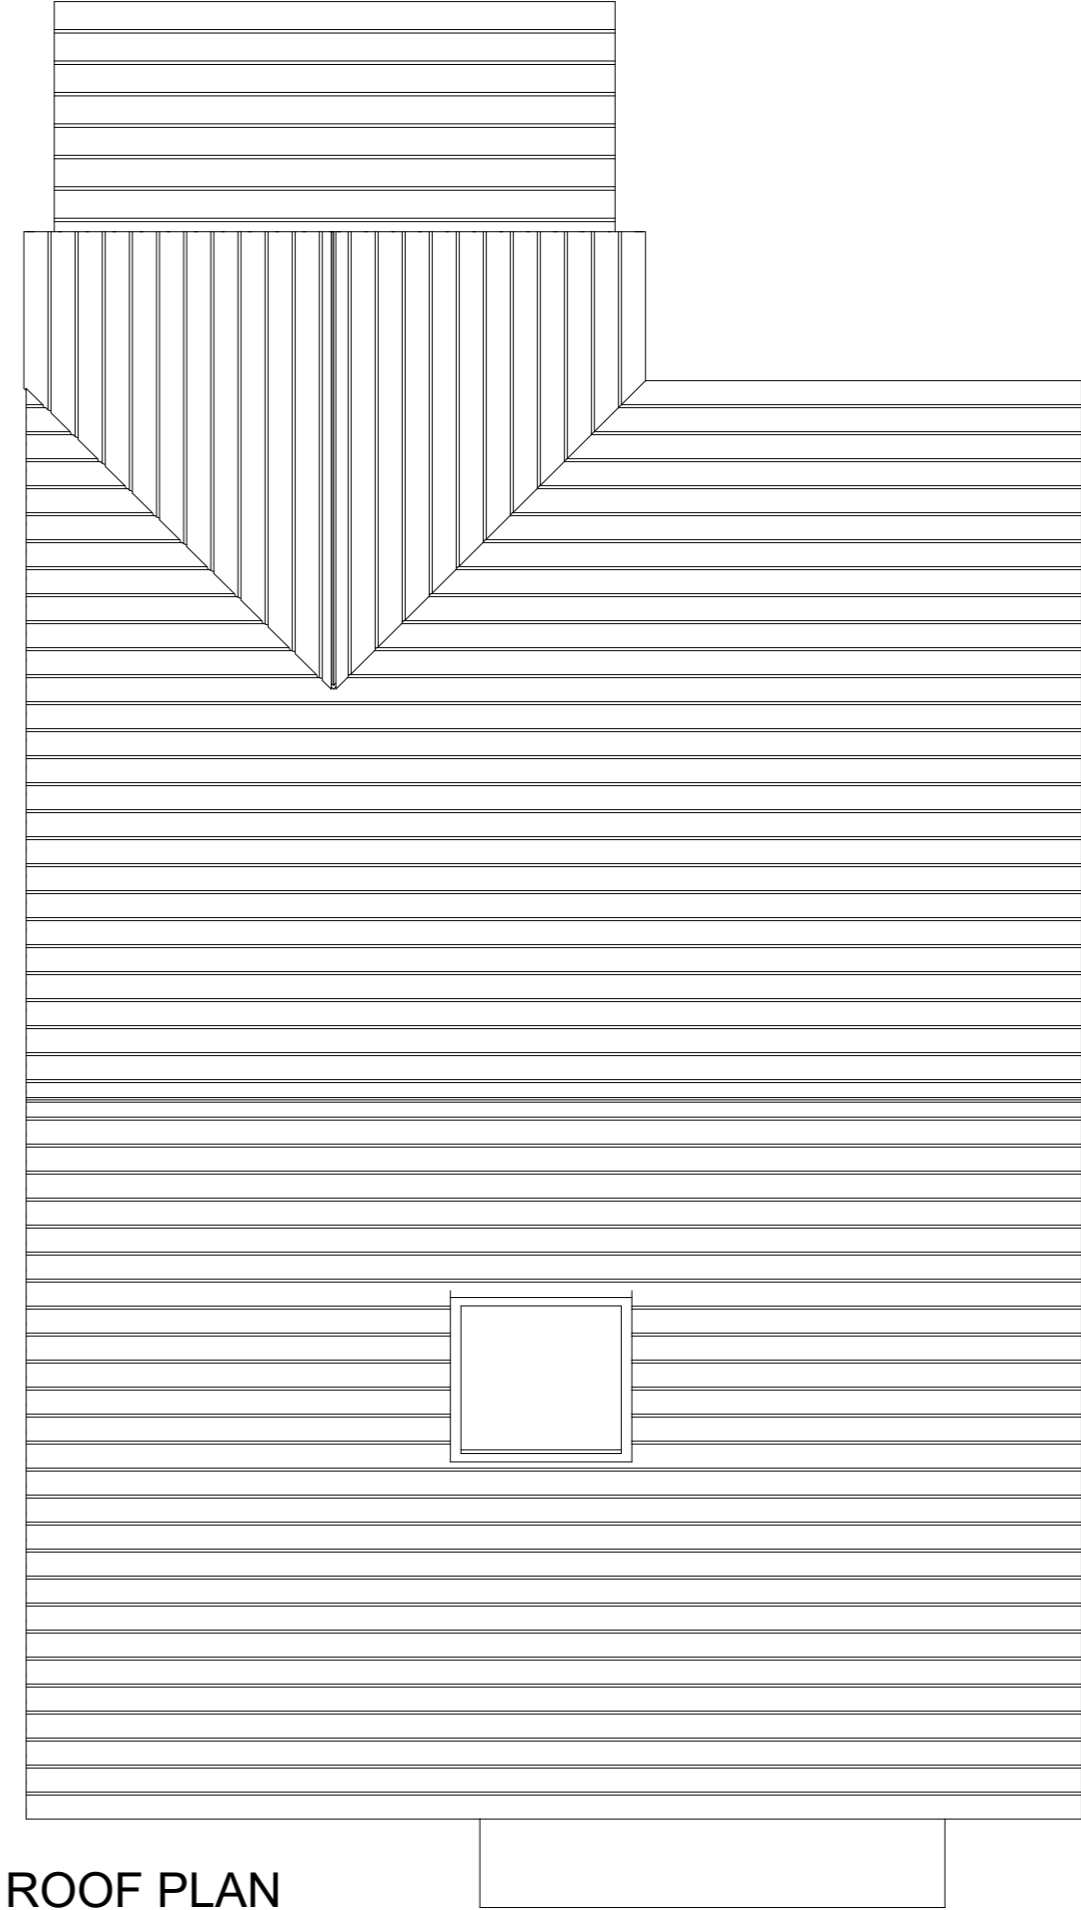

ROOF PLAN
(Scale 1:50)



Blue Square Drafting
Email: bsqdrafting@hotmail.com
Tel: 07852451843

NOTES
No Liability for boundary inaccuracies is accepted. Dimensions, levels and angles to be checked by contractor on site. Responsibility is not accepted for errors made by others made by others in scaling from this drawing. Where applicable you are reminded of your responsibilities under the Party Wall Act 1996. The contractor is to check drawings and to verify all dimensions on site before commencing any work or making any factory produced items. All work to be carried out in accordance with the current Building Regulations.

DRAWN BY
DH
DESCRIPTION
Proposed Floor Plans



DRAWING NO.
00858A-04
REVISION REF.
Revision A

ISSUE
01-09-2020
SCALE:
AS SHOWN@A3

CLIENT
John Willmott

PROJECT
6 Bell Road,
Coalpit Heath

FOR PLANNING ONLY

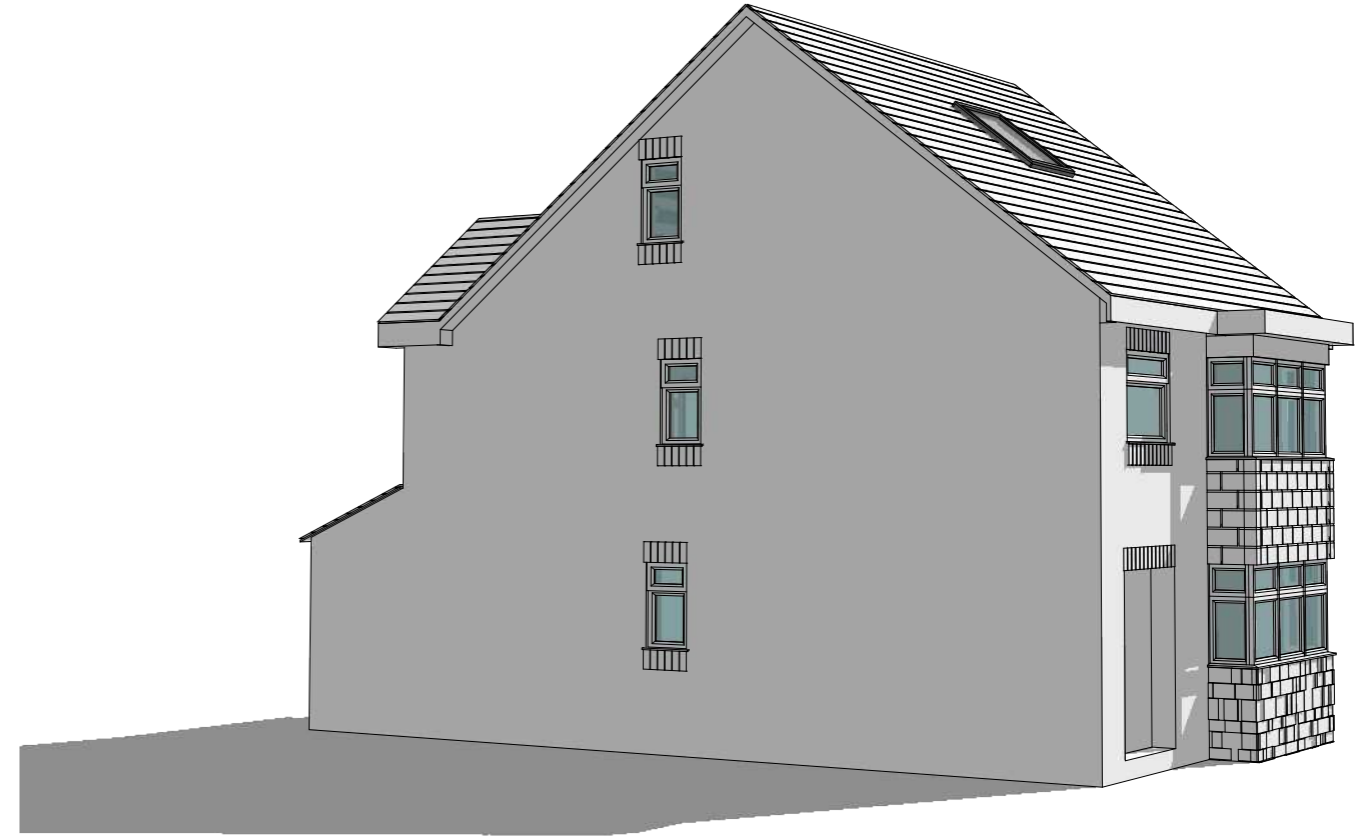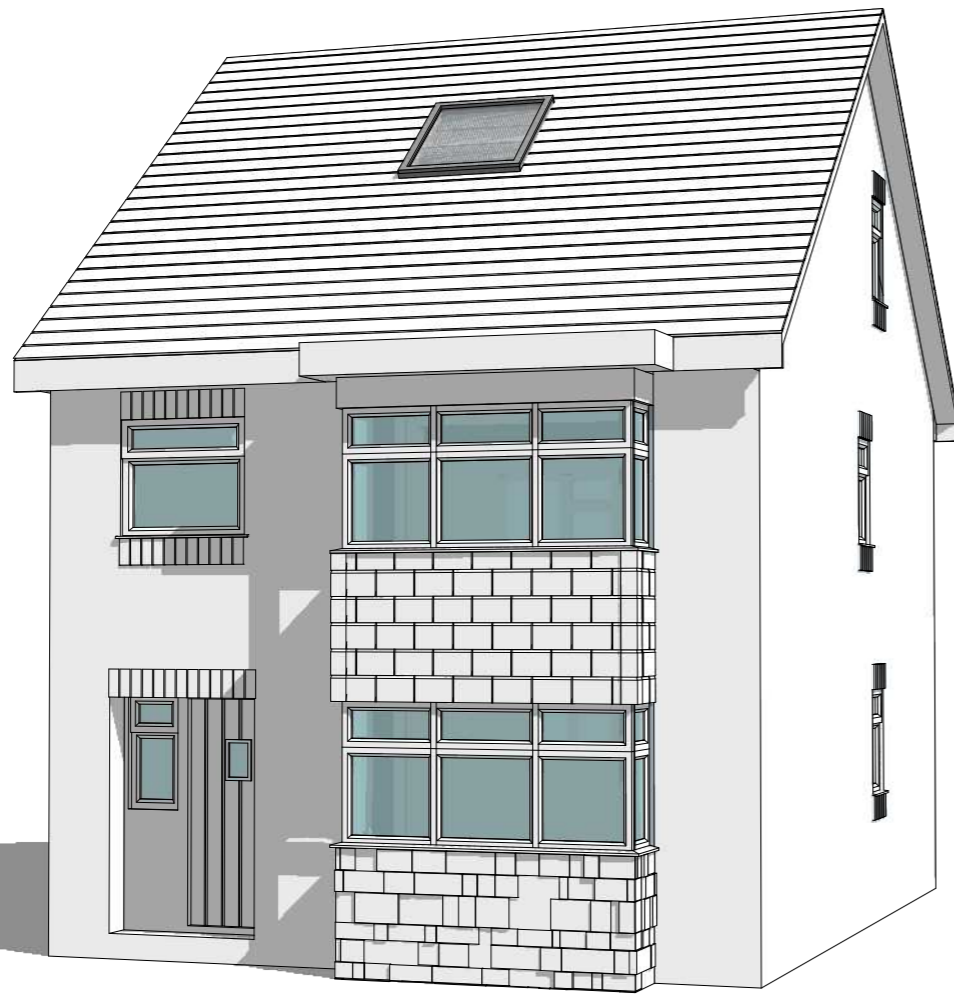

Blue Square Drafting
Email: bsqdrafting@hotmail.com
Tel: 07852451843

NOTES
No Liability for boundary inaccuracies is accepted. Dimensions, levels and angles to be checked by contractor on site. Responsibility is not accepted for errors made by others made by others in scaling from this drawing. Where applicable you are reminded of your responsibilities under the Party Wall Act 1996. The contractor is to check drawings and to verify all dimensions on site before commencing any work or making any factory produced items. All work to be carried out in accordance with the current Building Regulations.

DRAWN BY
DH
DESCRIPTION
Proposed 3D Concept

DRAWING NO.
00858A-05
REVISION REF.
Revision A

ISSUE
01-09-2020
SCALE:
AS SHOWN@A3

CLIENT
John Willmott

PROJECT
6 Bell Road,
Coalpit Heath