


FOR PLANNING ONLY




FRONT ELEVATION




SIDE ELEVATION

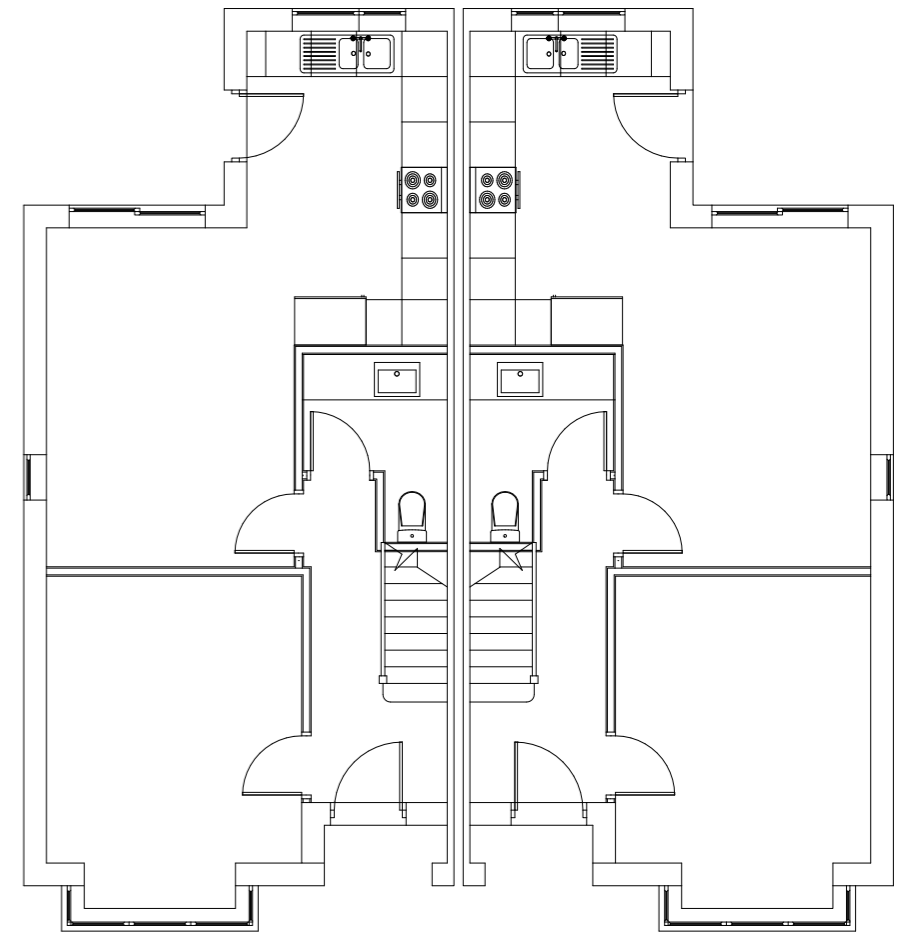


REAR ELEVATION

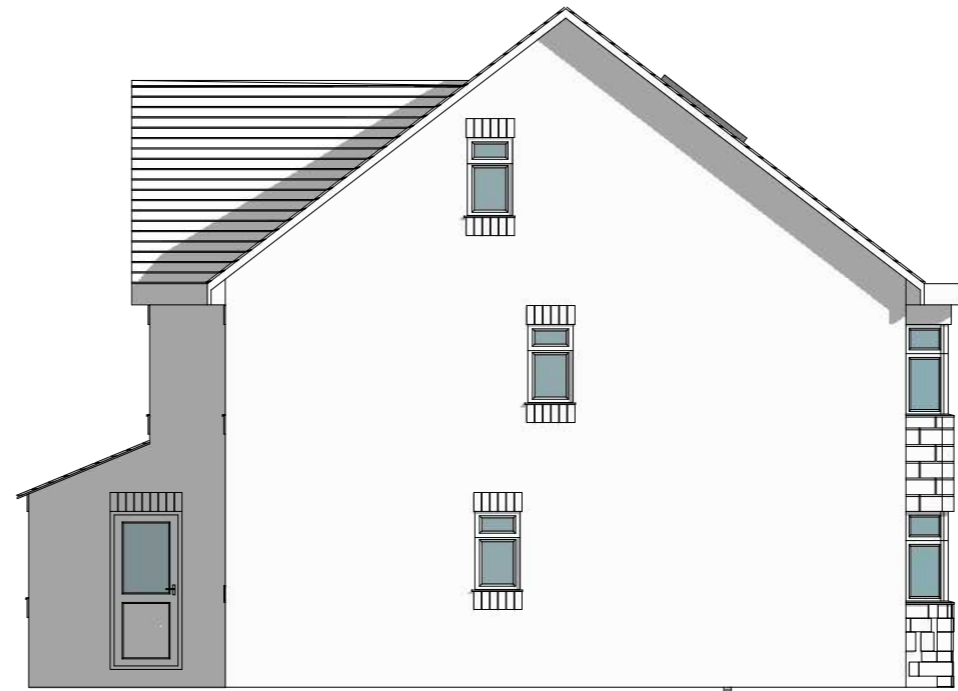



SIDE ELEVATION

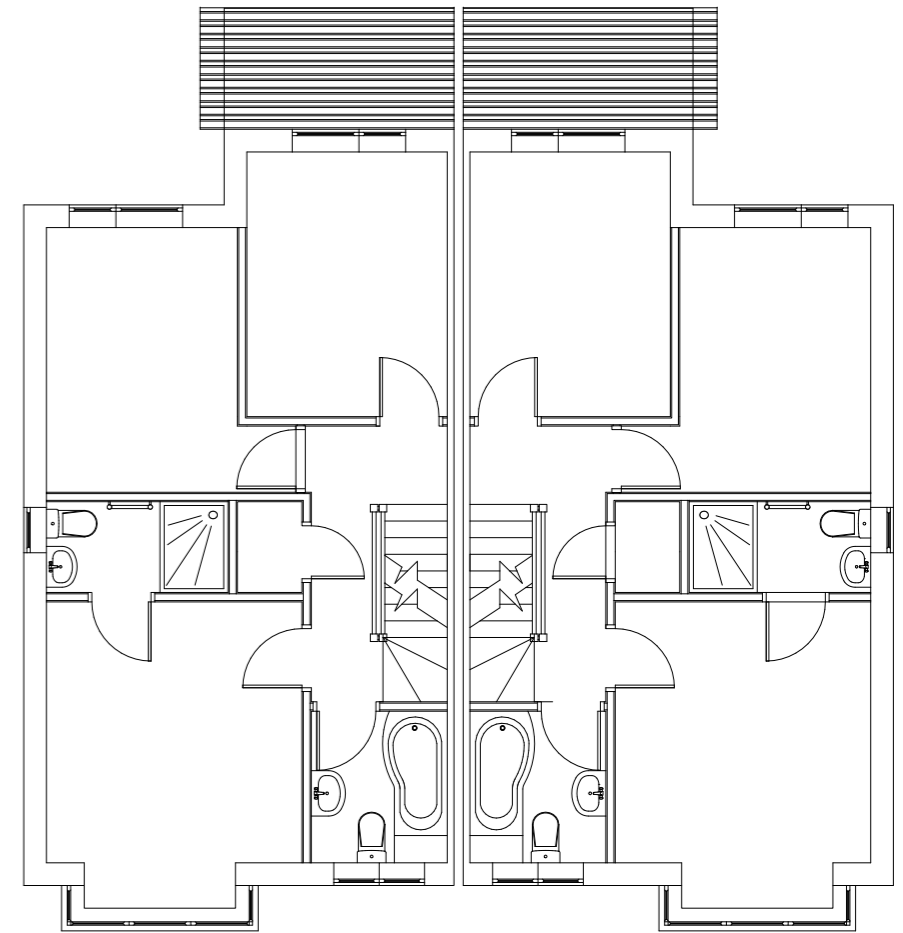


FOR PLANNING ONLY

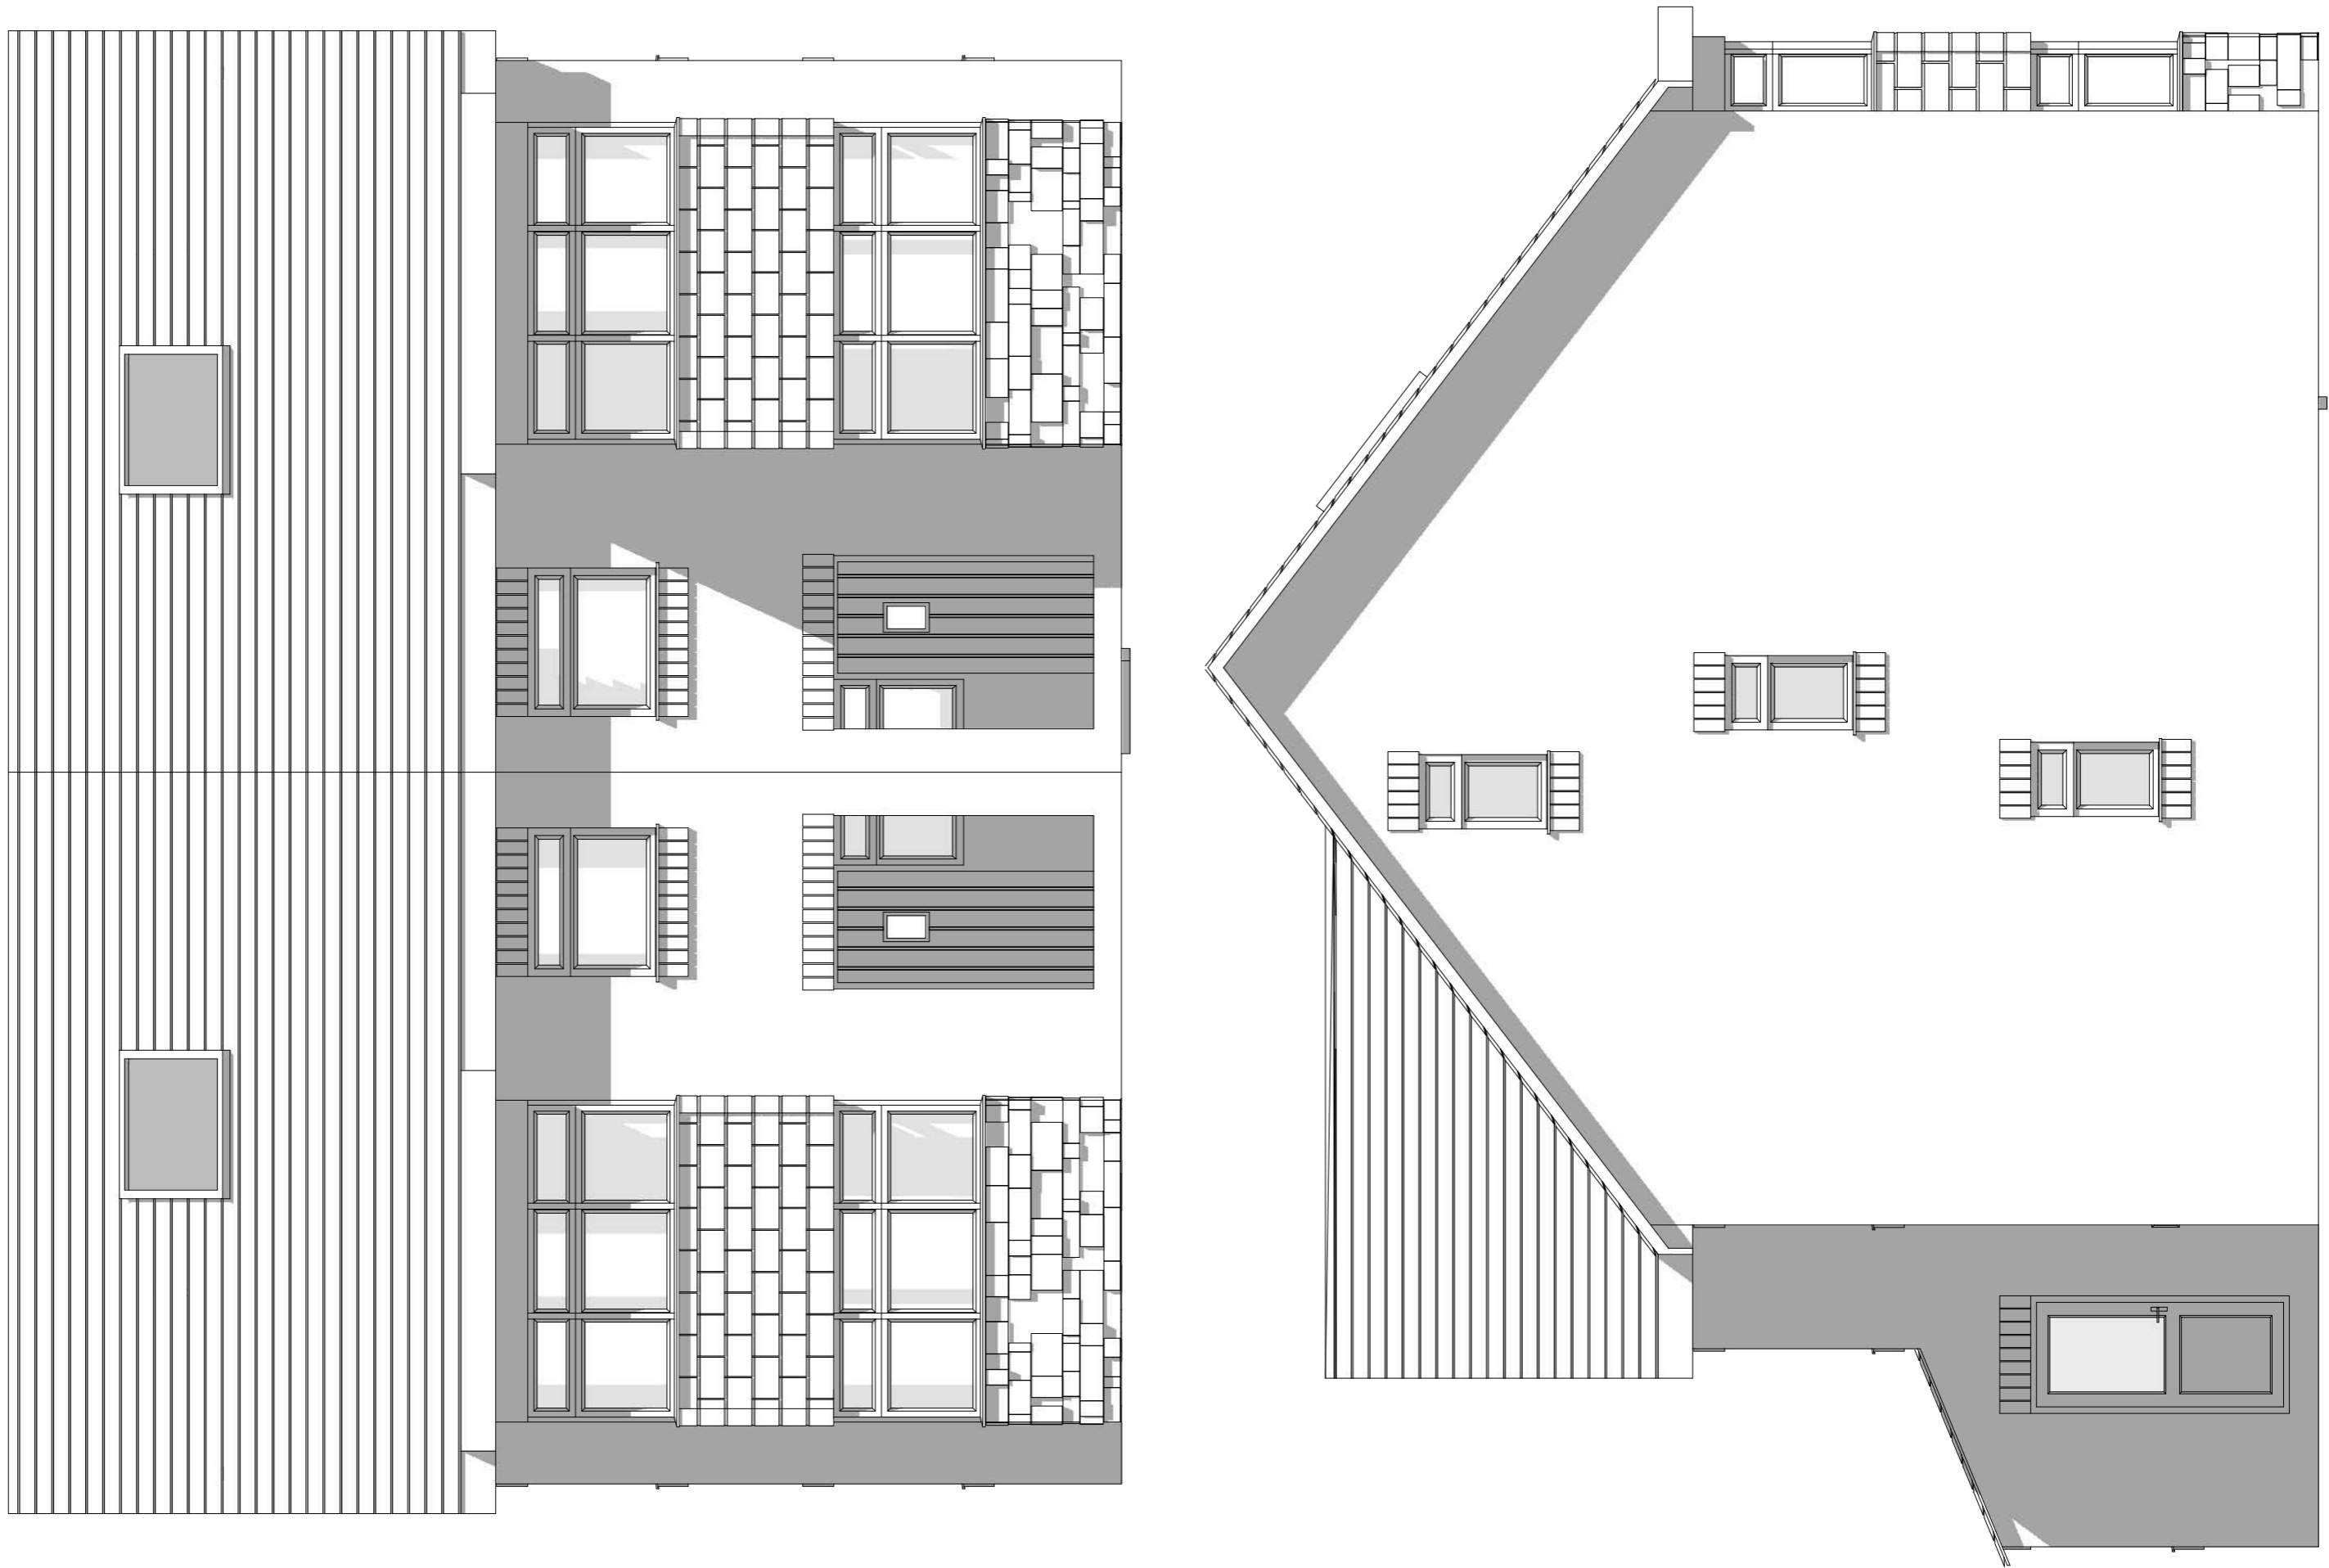

FOR PLANNING ONLY

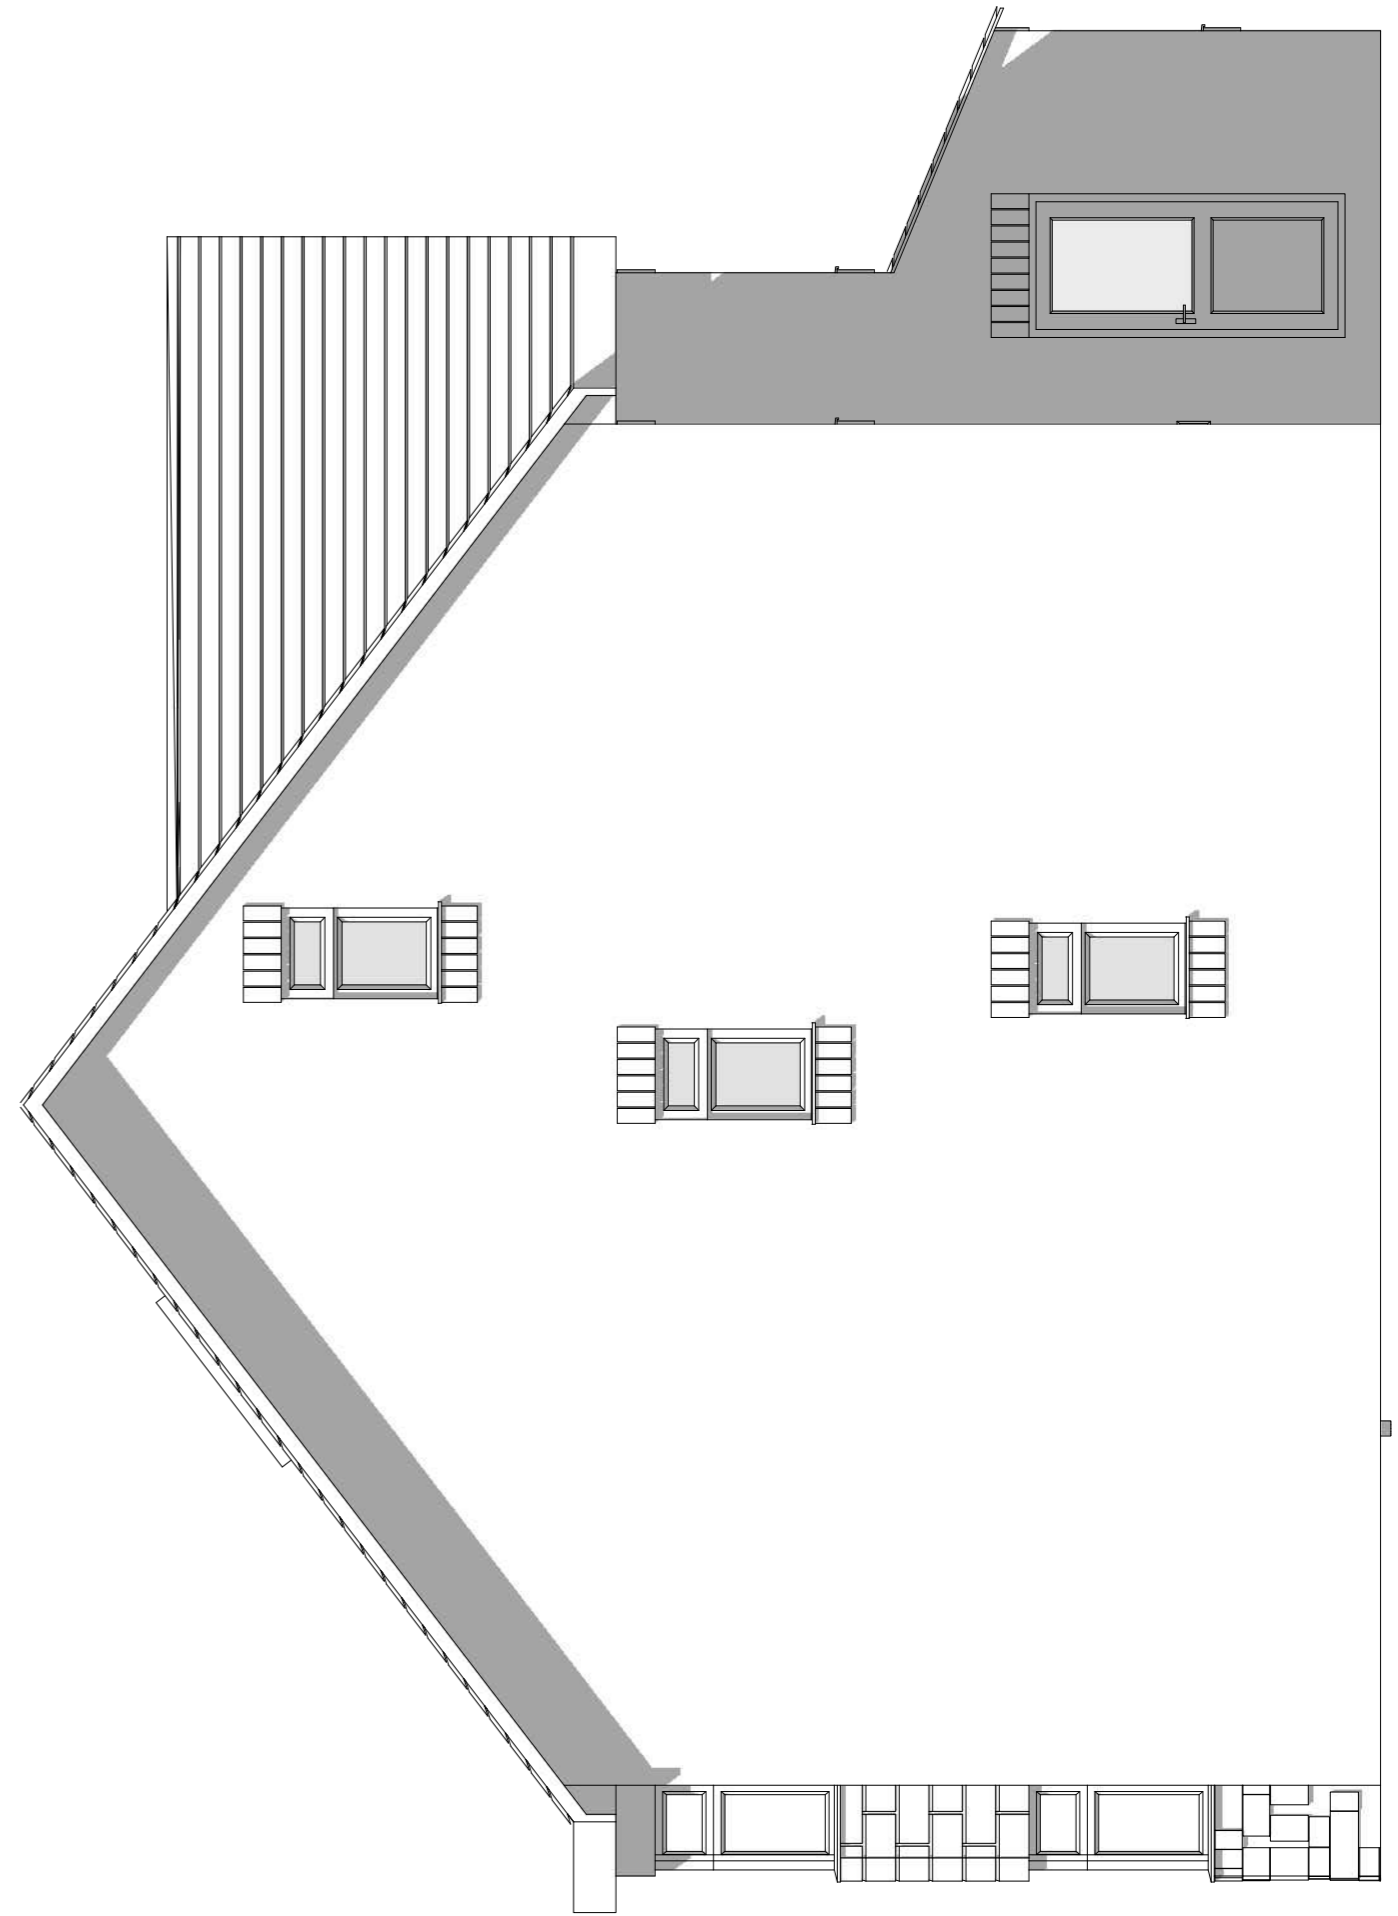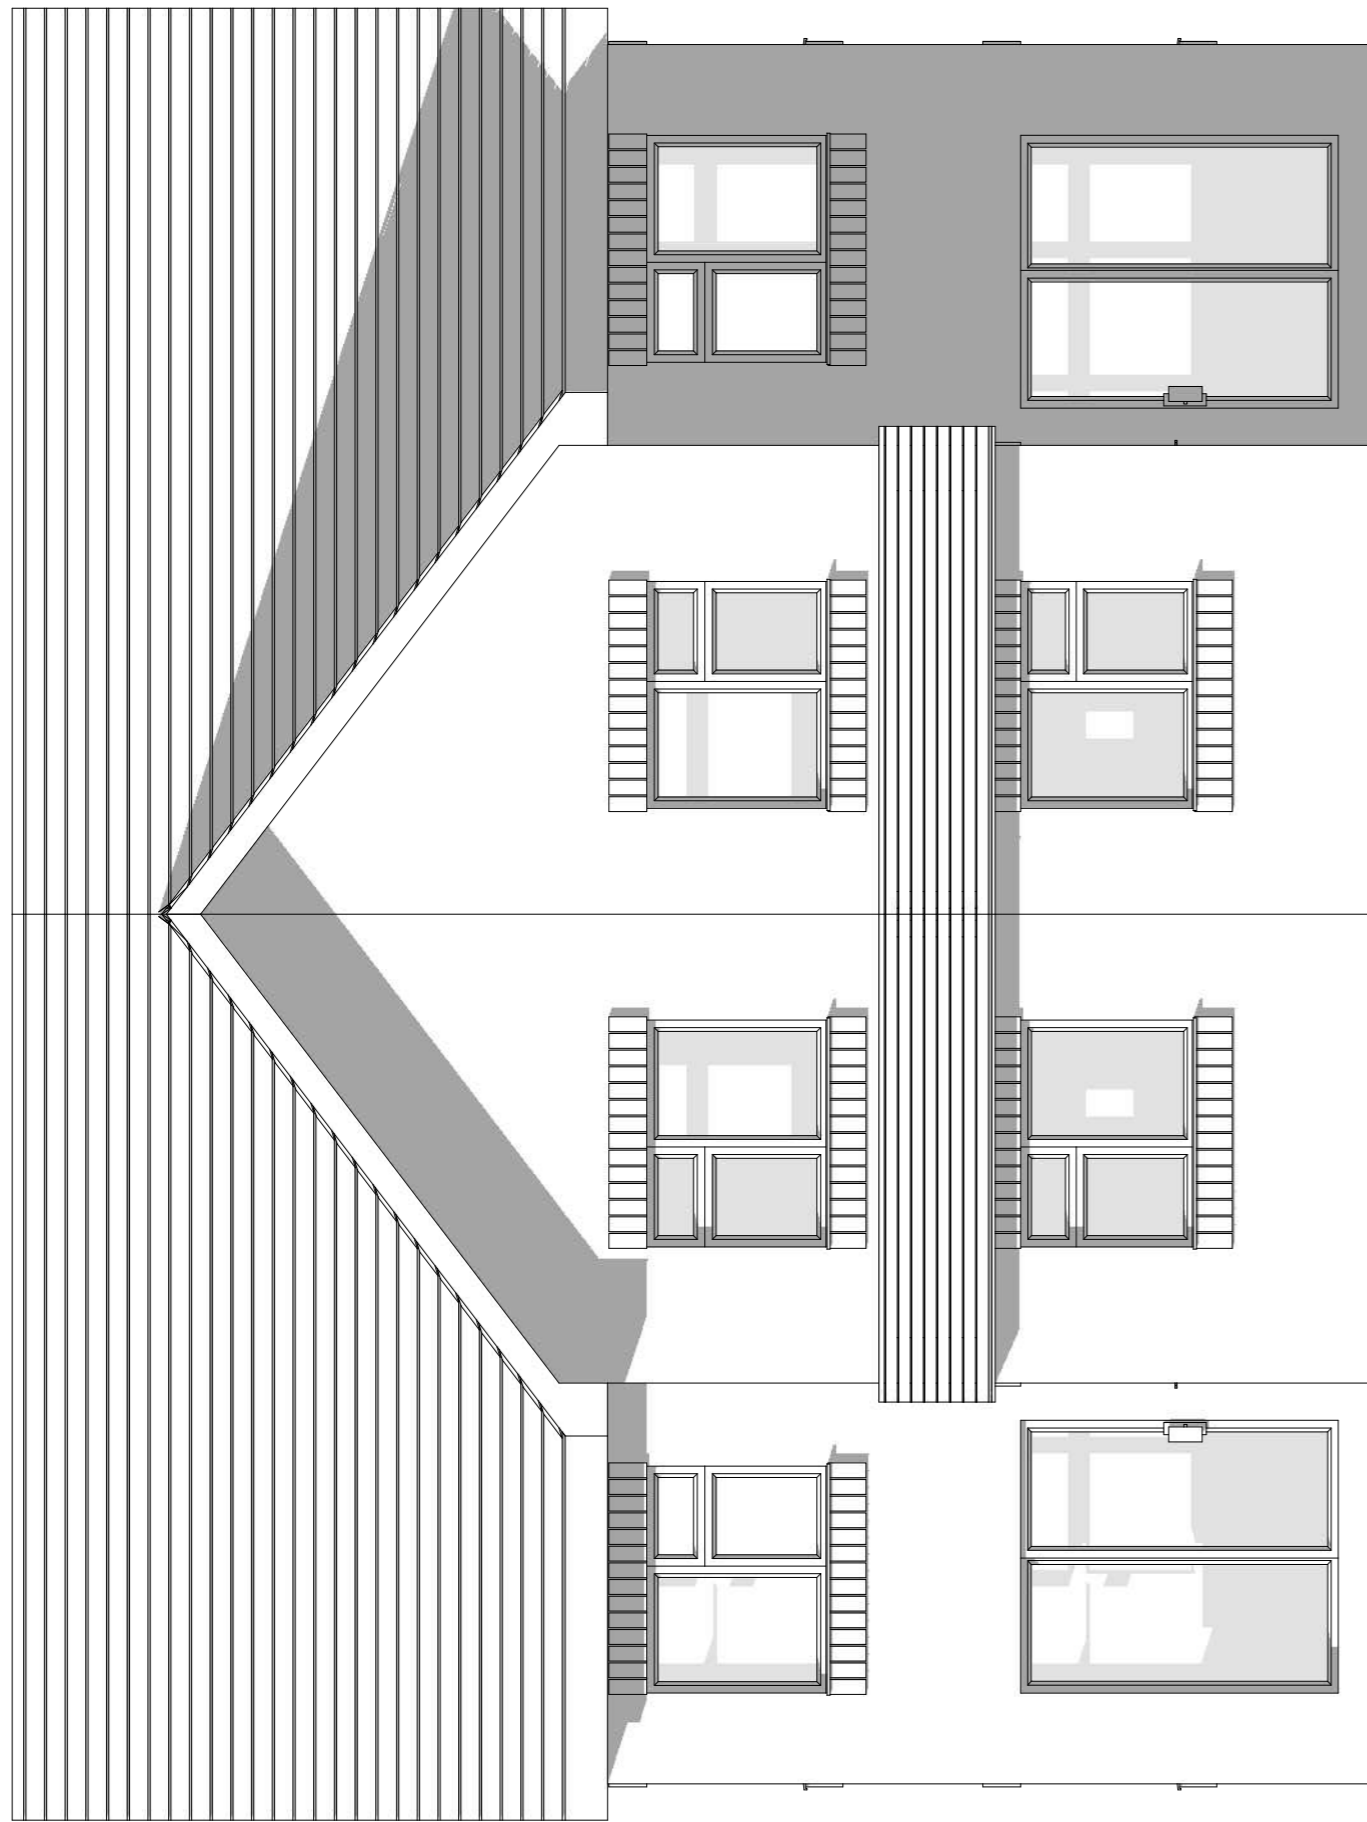

FOR PLANNING ONLY

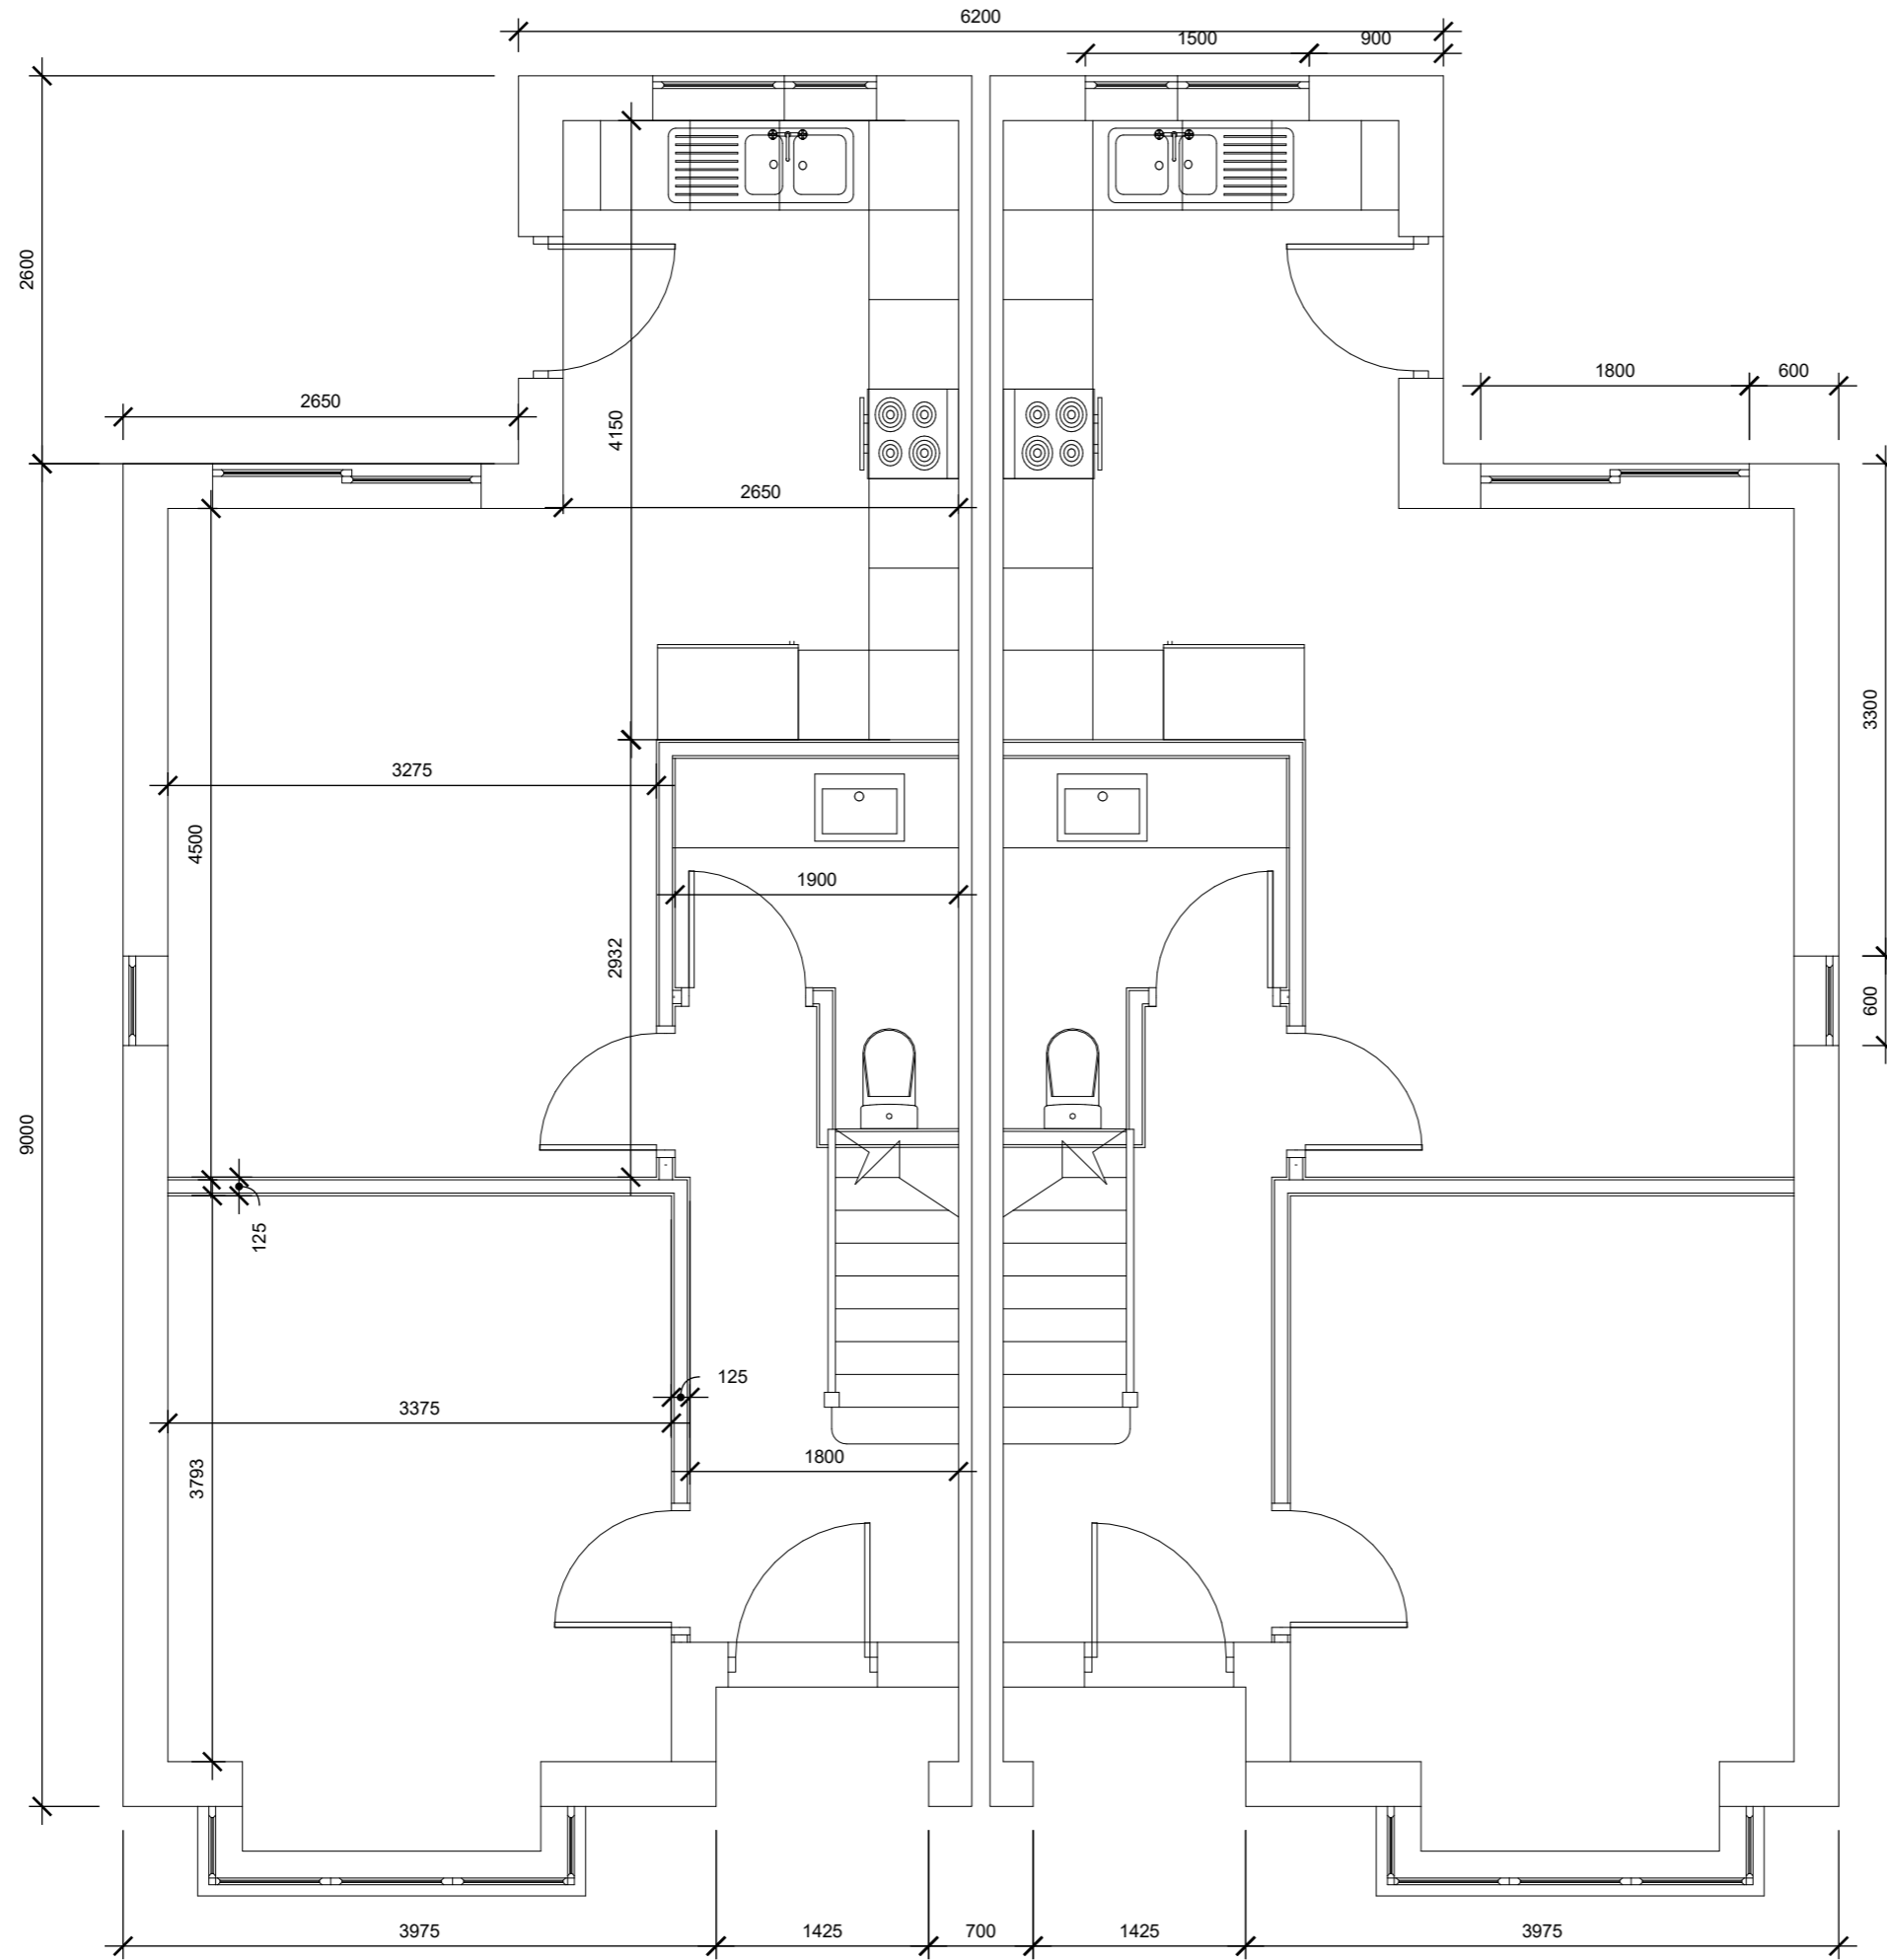

GROUND FLOOR PLAN
(Scale 1:50)



Blue Square Drafting
Email: bsqdrafting@hotmail.com
Tel: 07852451843

NOTES
No Liability for boundary inaccuracies is accepted. Dimensions, levels and angles to be checked by contractor on site. Responsibility is not accepted for errors made by others made by others in scaling from this drawing. Where applicable you are reminded of your responsibilities under the Party Wall Act 1996. The contractor is to check drawings and to verify all dimensions on site before commencing any work or making any factory produced items. All work to be carried out in accordance with the current Building Regulations.

DRAWN BY
DH
DESCRIPTION
Proposed Floor Plans

DRAWING NO.
00858A-05
REVISION REF.
Revision A


ISSUE
01-09-2020
SCALE:
AS SHOWN@A3

CLIENT
John Willmott

PROJECT
6 Bell Road,
Coalpit Heath


FOR PLANNING ONLY

SECOND FLOOR PLAN
(Scale 1:50)

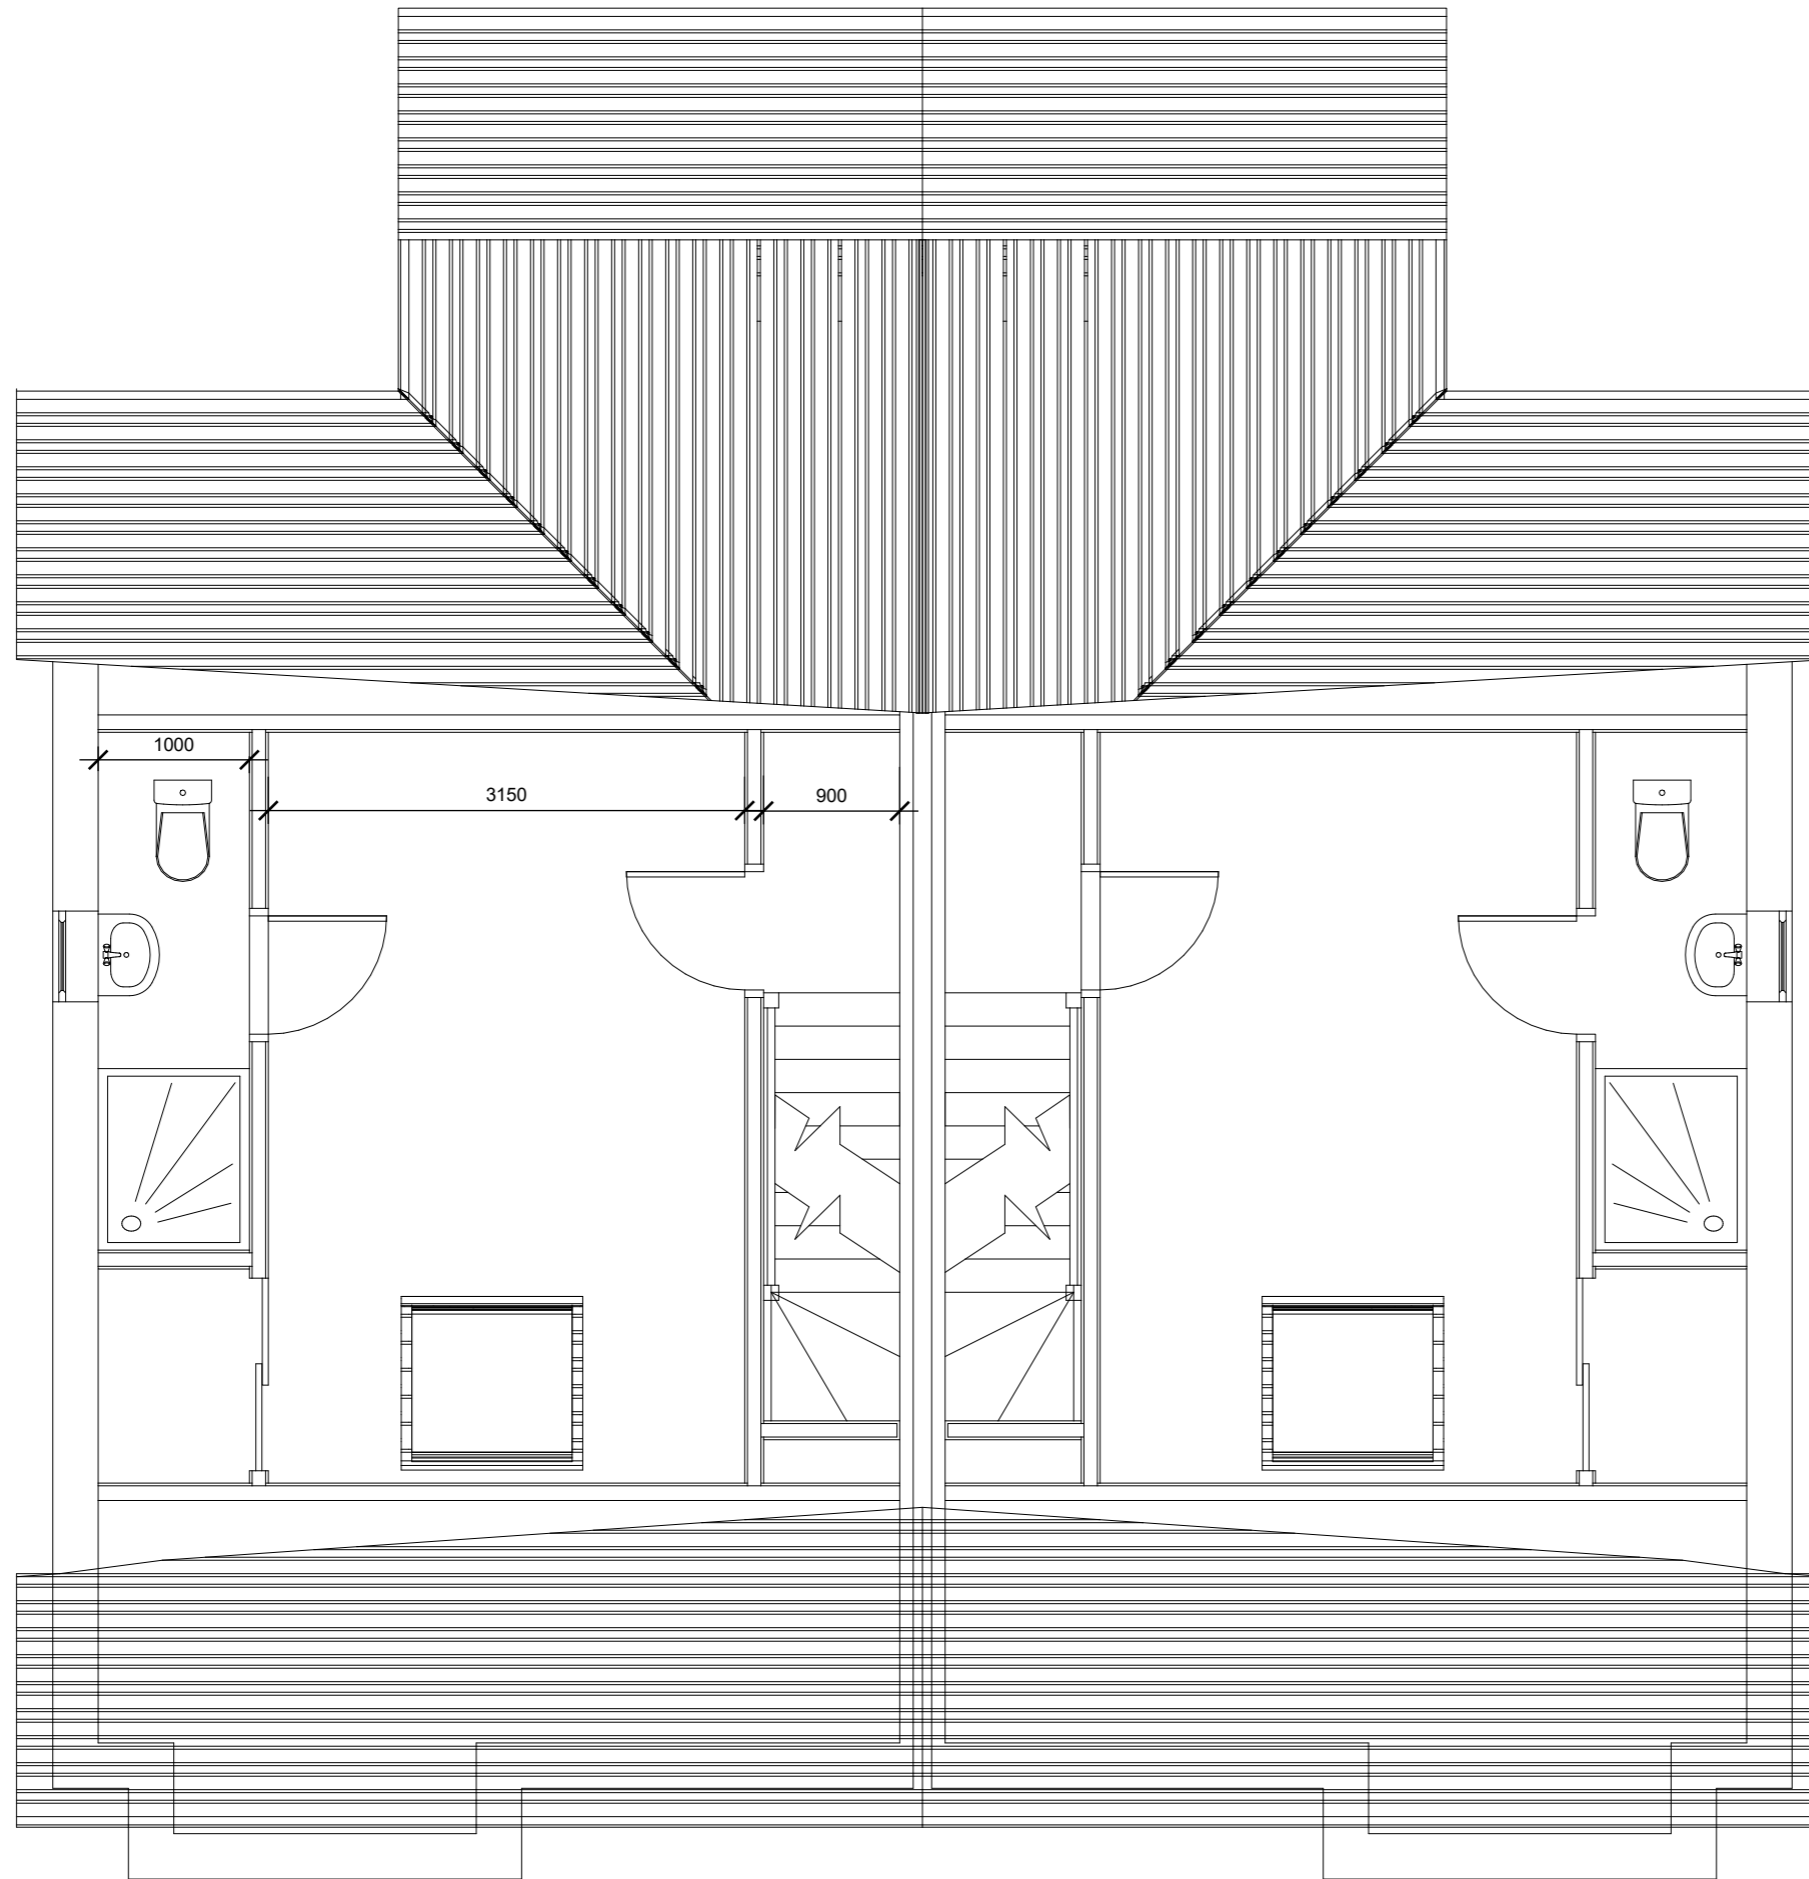

FOR PLANNING ONLY

ROOF PLAN
(Scale 1:50)

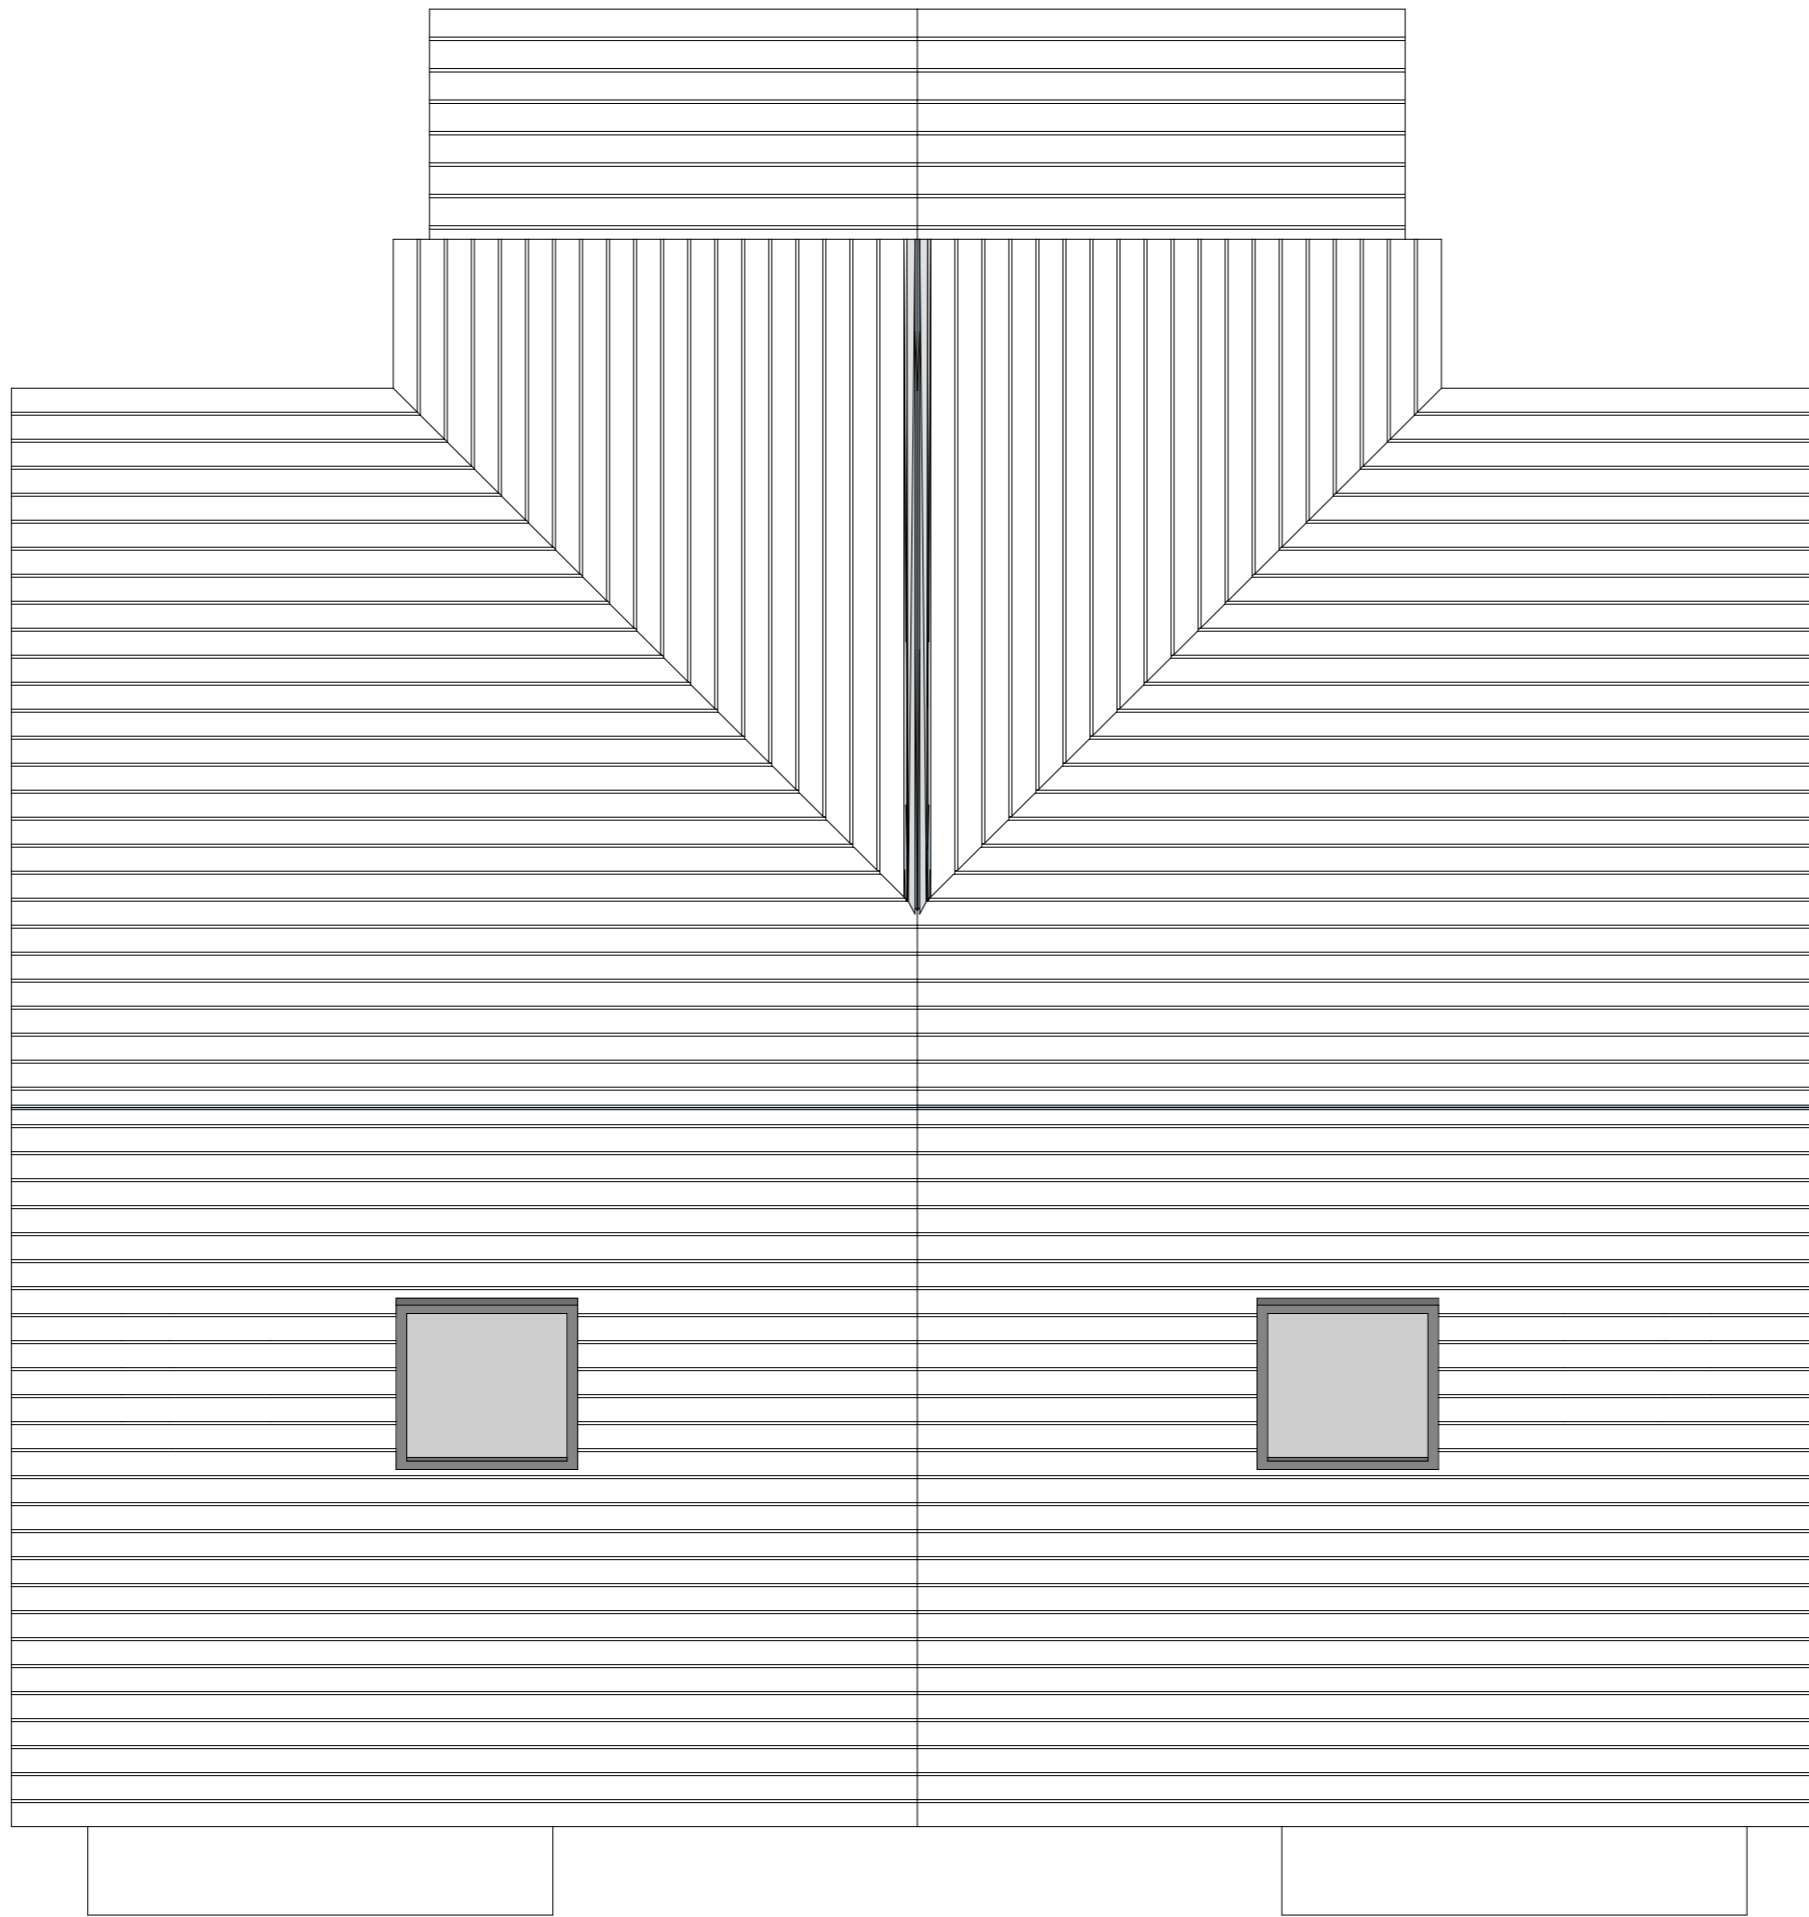

FOR PLANNING ONLY



Blue Square Drafting
Email: bsqdrafting@hotmail.com
Tel: 07852451843

NOTES
No Liability for boundary inaccuracies is accepted. Dimensions, levels and angles to be checked by contractor on site. Responsibility is not accepted for errors made by others made by others in scaling from this drawing. Where applicable you are reminded of your responsibilities under the Party Wall Act 1996. The contractor is to check drawings and to verify all dimensions on site before commencing any work or making any factory produced items. All work to be carried out in accordance with the current Building Regulations.

DRAWN BY
DH
DESCRIPTION
Proposed 3D Concept

DRAWING NO.
00858A-09
REVISION REF.
Revision A

ISSUE
01-09-2020
SCALE:
AS SHOWN@A3

CLIENT
John Willmott

PROJECT
6 Bell Road,
Coalpit Heath